



PLAN VIEW WITH USE ZONE
SCALE: 1/8"=1'-0"

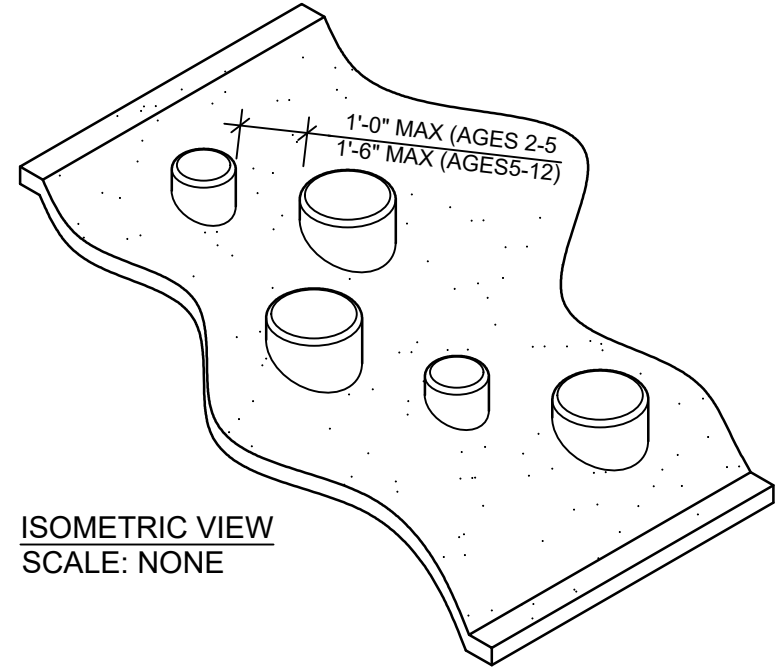

ISOMETRIC VIEW
SCALE: NONE

TOP OF HILL (VARIES)

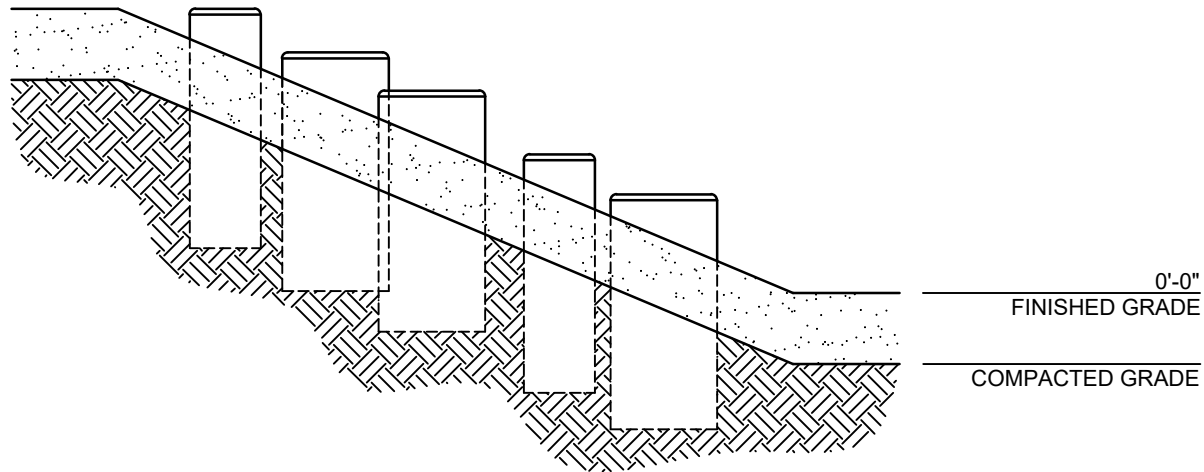

ELEVATION VIEW
SCALE: 3/8"=1'-0"

This drawing reveals the copyrighted intellectual property of Columbia Cascade Company. Not for use by others without our express, written authorization.

Authorization for use is hereby granted to architects, landscape architects and similar design professionals solely for the purpose of specifying TimberForm products.



Scale	Drawn by: AC	04-01-22
NOTED	Ck'd by: TB	04-01-22



COLUMBIA CASCADE COMPANY
Makers of TimberForm®, PipeLine®, RePlay®, TimberForm®-2 and CycLoops® Products.

www.TimberForm.com

Phone: 503/223-1157 Email: HQ@TimberForm.com

Title:
TIMBERCRAFT®
1501-5-EMB
EMBANKMENT LOG STEPPERS

Drawing No.
W-1501-5-EMB

Sheet
1 of 1