


PLAN VIEW

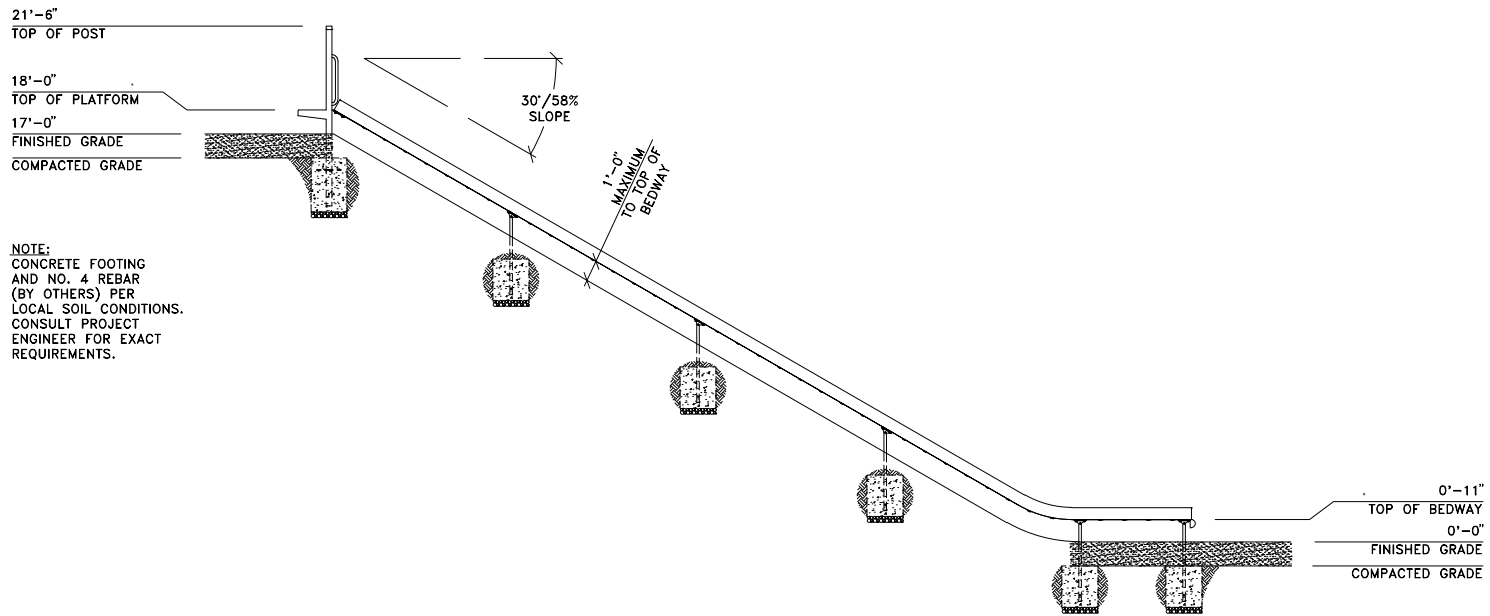

NOTE:
CONCRETE FOOTING
AND NO. 4 REBAR
(BY OTHERS) PER
LOCAL SOIL CONDITIONS.
CONSULT PROJECT
ENGINEER FOR EXACT
REQUIREMENTS.

SIDE ELEVATION

This drawing reveals the copyrighted intellectual property of Columbia Cascade Company. Not for use by others without our express, written authorization.

Authorization for use is hereby granted to architects, landscape architects and similar design professionals solely for the purpose of specifying TimberForm products.



COLUMBIA CASCADE COMPANY

Makers of TimberForm®, PipeLine®, RePlay®, TimberForm®-2, InterPlay®, CycLoops® and CycLocker® Products.

1300 S.W. Sixth Avenue, Suite 310 Telephone 503/223-1157
Portland, Oregon 97201-3464 Facsimile 503/223-4530
U.S.A.

WWW.TIMBERFORM.COM

Title:
TIMBERFORM
MODEL NO. 1643-182-EMB
EMBANKMENT WIDE SLIDE CHUTE
WITH CENTER RAIL
(STAINLESS STEEL BEDWAY, 6" RAILS)

01-19-18 USE ZONE		ES/CL
Scale 1/4" = 1'-0"	Drawn by: Ian	01-21-13
	Ck'd by:	

Drawing No. W-1643-182-EMB	Sheet 1 of 1
-------------------------------	-----------------