


PLAN VIEW

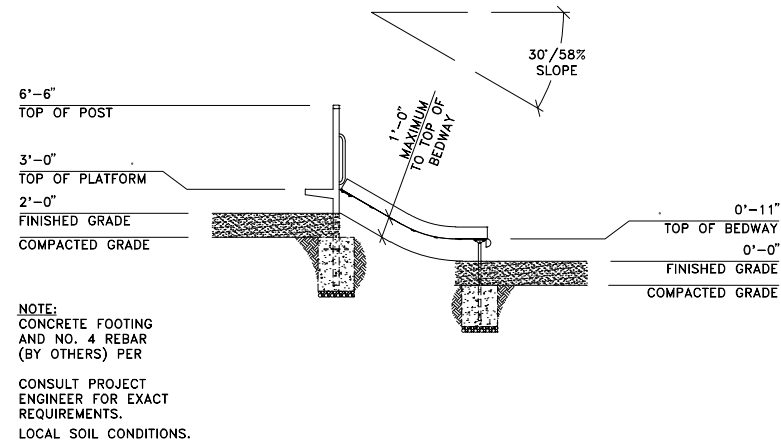

SIDE ELEVATION

This drawing reveals the copyrighted intellectual property of Columbia Cascade Company. Not for use by others without our express, written authorization.
Authorization for use is hereby granted to architects, landscape architects and similar design professionals solely for the purpose of specifying TimberForm products.



COLUMBIA CASCADE COMPANY
Makers of TimberForm®, PipeLine®, RePlay®, TimberForm®-2, InterPlay®, CycLoops® and CycLocker® Products.

Title:
TIMBERFORM
MODEL NO. 1643-32-EMB
EMBANKMENT WIDE SLIDE CHUTE
WITH CENTER RAIL
(STAINLESS STEEL BEDWAY, 6" RAILS)

△ 01-19-18 USE ZONE ES/CL

1300 S.W. Sixth Avenue, Suite 310 Telephone 503/223-1157
Portland, Oregon 97201-3464 Facsimile 503/223-4530
U.S.A.

Scale 1/4" = 1'-0" Drawn by: Ian 01-21-13 Ck'd by:

WWW.TIMBERFORM.COM

Drawing No. W-1643-32-EMB Sheet 1 of 1