


PLAN VIEW

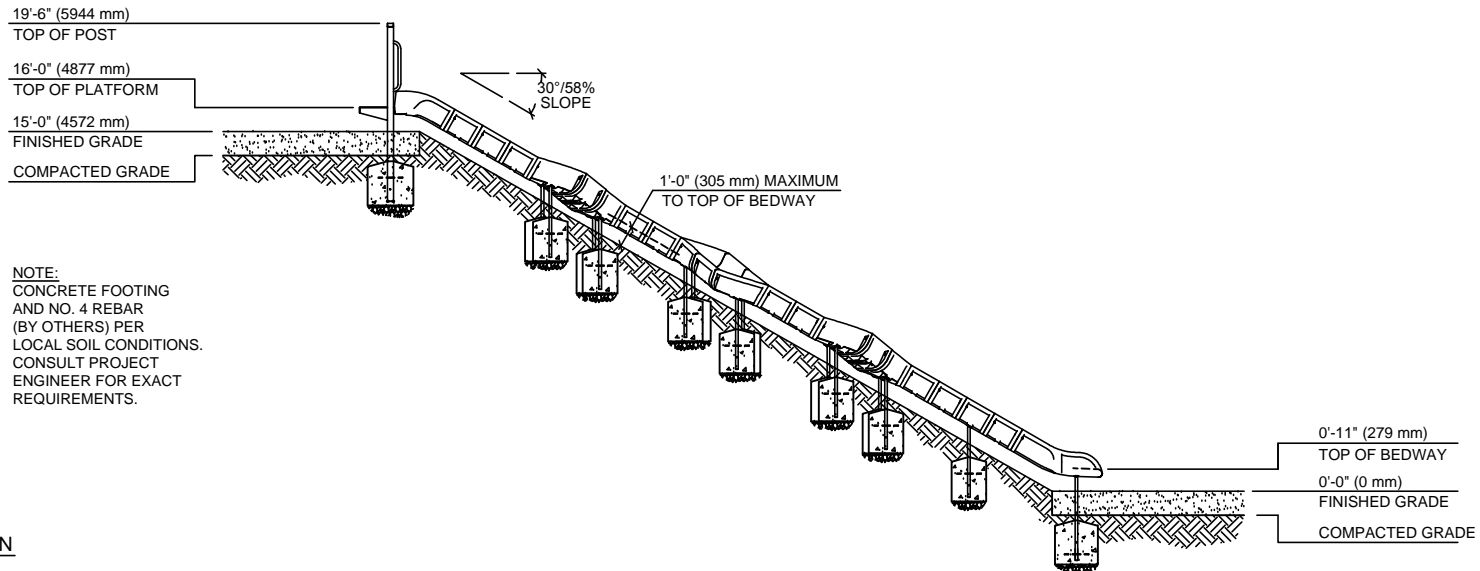

NOTE:  
 CONCRETE FOOTING  
 AND NO. 4 REBAR  
 (BY OTHERS) PER  
 LOCAL SOIL CONDITIONS.  
 CONSULT PROJECT  
 ENGINEER FOR EXACT  
 REQUIREMENTS.

SIDE ELEVATION

This drawing reveals the copyrighted intellectual property of Columbia Cascade Company. Not for use by others without our express, written authorization.

Authorization for use is hereby granted to architects, landscape architects and similar design professionals solely for the purpose of specifying TimberForm products.



Scale  
 1/8" = 1'-0"

Drawn by: AT 04-01-14  
 Ck'd by:



COLUMBIA CASCADE COMPANY

Makers of TimberForm® PipeLine®  
 RePlay®, TimberForm -2, InterPlay®  
 CycLoops® and CycLocker® Products.

1300 S.W. Sixth Avenue, Suite 310 Telephone 503/223-1157  
 Portland, Oregon 97201-3464 Facsimile 503/223-4530  
 U.S.A.

WWW.TIMBERFORM.COM

Title:  
**TIMBERFORM**  
**MODEL NO. 1650-163-01-EMB**  
**EMBANKMENT CURVED SLIDE CHUTE**

Drawing No.  
**W-1650-163-01-EMB**

Sheet  
 1 of 1