


3'-0"  
TOP OF CLIMBER


0'-0" (0 mm)  
FINISHED GRADE

-(1'-3") -(380 mm)  
TOP OF FOOTING

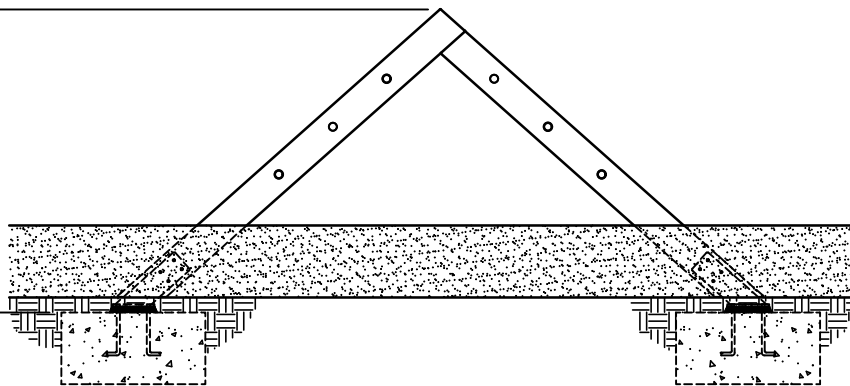

**FRONT VIEW**  
SCALE: 3/8"=1'-0"

**NOTE:**  
CONCRETE FOOTING AND ANCHOR BOLTS (BY OTHERS) PER LOCAL SOIL CONDITIONS. CONSULT PROJECT ENGINEER FOR EXACT REQUIREMENTS.

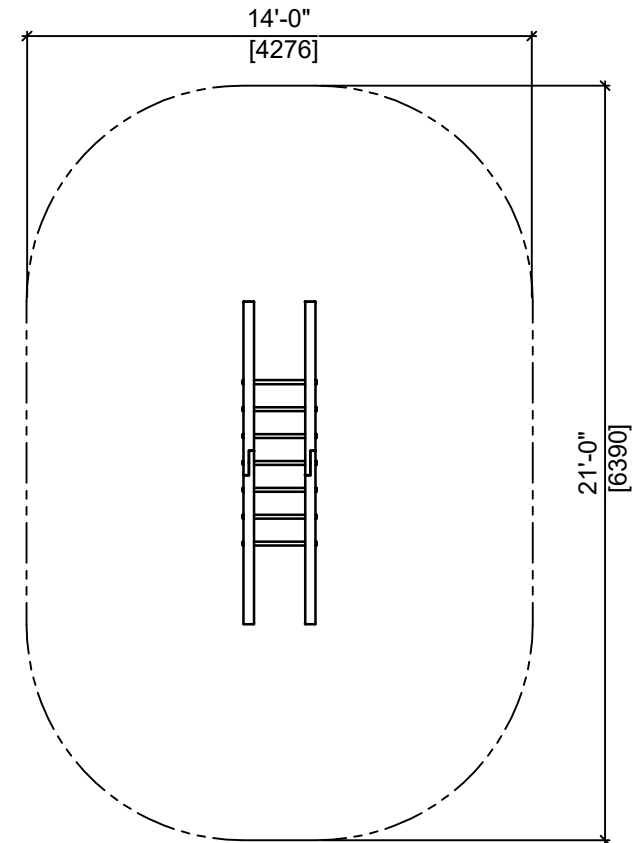

**PLAN VIEW - USE ZONE**  
SCALE: 3/16"=1'-0"

This drawing reveals the copyrighted intellectual property of Columbia Cascade Company. Not for use by others without our express, written authorization.

Authorization for use is hereby granted to architects, landscape architects and similar design professionals solely for the purpose of specifying TimberForm products.



Scale	Drawn by: WW	03-21-22
NOTED	Ck'd by: AC	03-21-22



**COLUMBIA CASCADE COMPANY**  
Makers of TimberForm®, PipeLine®, RePlay®, TimberForm®-2 and CycLoops® Products.

[www.TimberForm.com](http://www.TimberForm.com)

Phone: 503/223-1157 Email: HQ@TimberForm.com

This drawing reveals the copyrighted intellectual property of Columbia Cascade Company. Not for use by others without our express, written authorization.

Title:  
**SEPARATES**  
**MODEL NO. 1672-01**  
**APEX CLIMBER**

Drawing No.  
**W-1672-01**

Sheet  
**1 of 1**