


**PLAN VIEW**  
SCALE: 1/4"=1'-0"

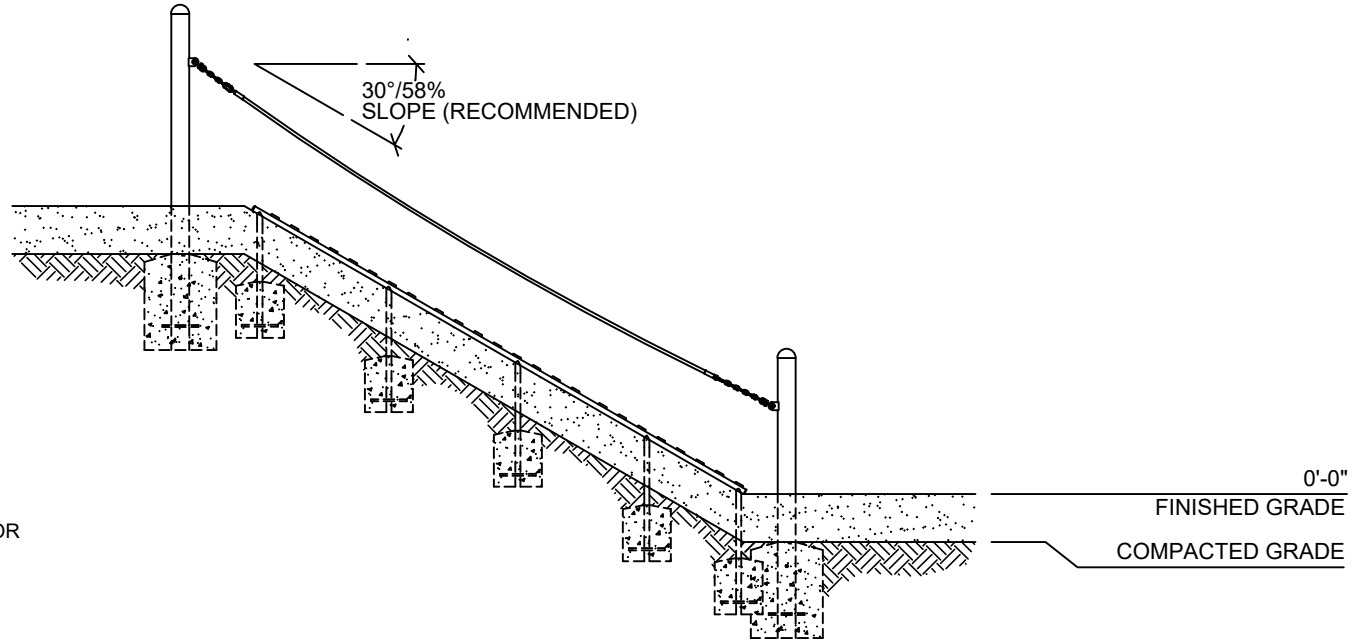

NOTE:  
CONCRETE FOOTINGS AND NO. 4  
REBAR (BY OTHERS) PER LOCAL  
SOIL CONDITIONS.  
CONSULT PROJECT ENGINEER FOR  
EXACT REQUIREMENTS.

**ELEVATION VIEW**  
SCALE: 1/4"=1'-0"

This drawing reveals the copyrighted intellectual property of Columbia Cascade Company. Not for use by others without our express, written authorization.

Authorization for use is hereby granted to architects, landscape architects and similar design professionals solely for the purpose of specifying TimberForm products.



Scale	Drawn by: AC	04-01-22
NOTED	Ck'd by:	04-01-22



**COLUMBIA CASCADE COMPANY**  
Makers of TimberForm®, PipeLine®, RePlay®  
TimberForm®-2 and CycLoops® Products.

[www.TimberForm.com](http://www.TimberForm.com)

Phone: 503/223-1157 Email: HQ@TimberForm.com

This drawing reveals the copyrighted intellectual property of Columbia Cascade Company. Not for use by others without our express, written authorization.

Title:  
**PIPELINE**  
**1675-41-EMB**  
**EMBANKMENT LOG LADDER**

Drawing No.  
**W-1675-41-EMB**

Sheet  
**1 of 1**