


3807-06-TF FEATURES:

- ABACUS
- ACCESSIBLE TRANSFER STATION
- ADDITION PANEL
- AFT SAIL
- BALUSTER WALL (3)
- BOW LOOKOUT PLATFORM
- WITH SHIP'S WHEEL
- WITH BARRIER WALLS
- BRIDGE STEERING HOUSE
- WITH SHIP'S WHEEL
- WITH BOW MAST
- BRIDGE WALL (3)
- CHAIN CARGO NET
- CLATTER BRIDGE
- WITH BALUSTER WALLS
- CURVED BALUSTER WALL (4)
- CURVED BRIDGE WALL (2)
- DECK RAMP WITH HANDRAILS
- WITH BARRIER WALLS (2)
- GRADE RAMP WITH HANDRAILS
- WITH BARRIER WALLS (2)
- KID'S BENCH
- LOOKOUT PLATFORM
- WITH BARRIER WALLS (2)
- MAIN SAIL WITH MAIN MAST
- PANEL WITH HOLE (2)
- SAIL CLIMBING RAMP (2)
- SAND FUNNEL
- SLIDE CHUTE (2)
- SPELLING PANEL
- STEPPING PAD (3)
- STOREFRONT COUNTERTOP
- TALK TUBE (3)
- TIC-TAC-TOE PANEL
- TRANSFER STAIR
- WITH BALUSTER WALLS (2)
- VERTICAL LADDER

APPROPRIATE FOR CHILDREN 5 TO 12 YEARS OF AGE

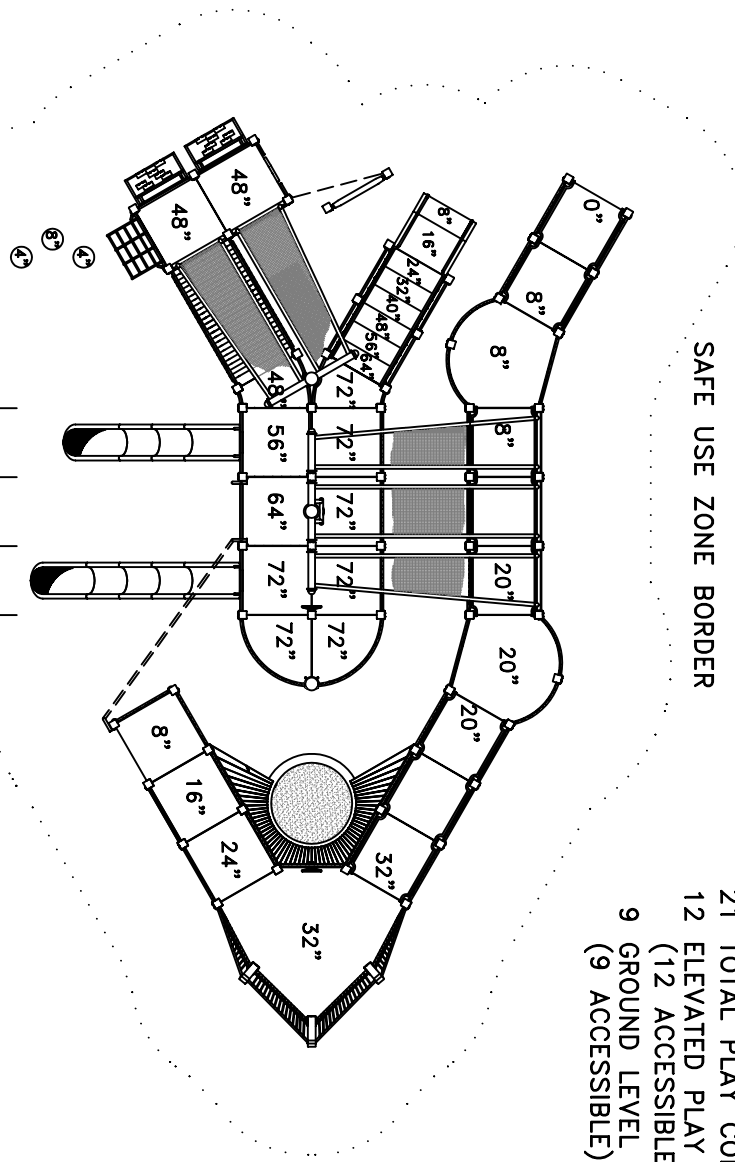

SAFE USE ZONE BORDER


- ACCESSIBILITY PROFILE:
- 21 TOTAL PLAY COMPONENTS
  - 12 ELEVATED PLAY COMPONENTS (12 ACCESSIBLE)
  - 9 GROUND LEVEL PLAY COMPONENTS (9 ACCESSIBLE)

WELCOME / RULES SIGN

PLAY AREA, EQUIPMENT ONLY:  
52' x 35' (15.9m x 10.7m)

MINIMUM SAFE USE ZONE:  
64' x 47' (19.5m x 14.4m)

PLAY FEATURES  
BENEATH DECKS

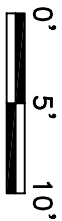

This drawing reveals the copyrighted intellectual property of Columbia Cascade Company. Not for use by others without our express, written authorization.

Authorization for use is hereby granted to architects, landscape architects and similar design professionals solely for the purpose of specifying Timberform products.

Scale 3/32" = 1'-0"

Drawn by: AT

CK'd by: CL

09-21-11

09-21-11



**COLUMBIA CASCADE COMPANY**

Makers of Timberform®, Pipeline®, RePlay®, Timberform-2, InterPlay®, Cycloops® and Cycloster® Products.

1300 S.W. Sixth Avenue, Suite 310  
Portland, Oregon 97201-3464  
U.S.A. Telephone 503/223-1157  
Facsimile 503/223-4530

WWW.TIMBERFORM.COM

Title: THEMED PLAY  
MODEL NO. 3807-06-TF  
WINDJAMMER  
AREA DRAWING

Drawing No. W-3807-06-TF

Sheet 1 of 1