



TOP VIEW
 SCALE: 1/8" = 1'-0"

14'-0" (4267 mm)
 TOP OF POST

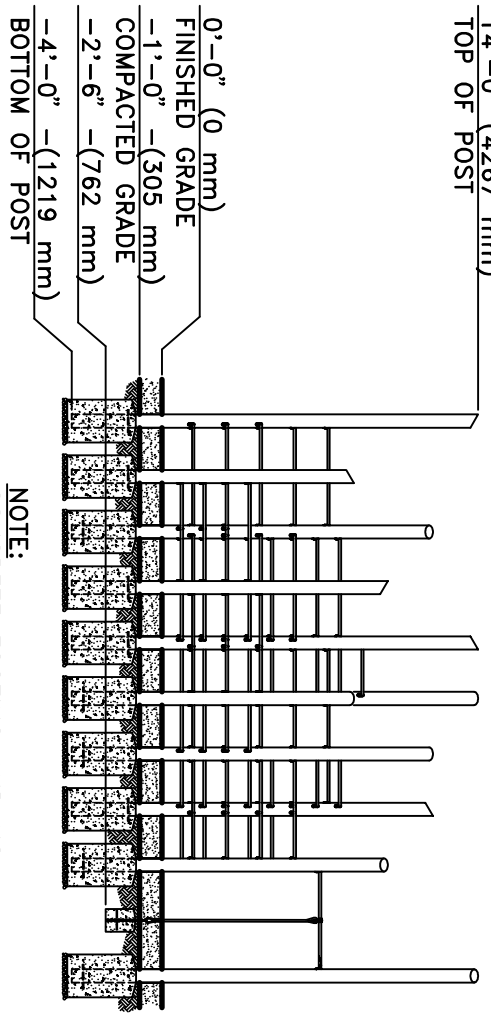

FRONT VIEW
 SCALE: 1/8" = 1'-0"

NOTE:
 CONCRETE FOOTING AND NO. 4
 REBAR (BY OTHERS) PER LOCAL
 SOIL CONDITIONS. CONSULT
 PROJECT ENGINEER FOR EXACT
 REQUIREMENTS.

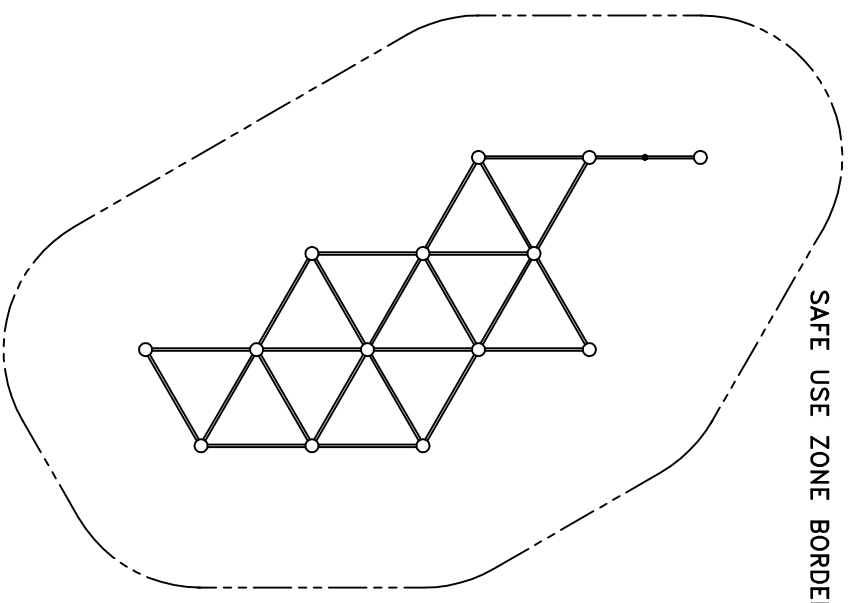

PLAN VIEW WITH USE ZONE
 SCALE: 1/8" = 1'-0"

EQUIPMENT ONLY:
 14' x 26' (4.3m x 7.9m)
MINIMUM SAFE USE ZONE:
 26' x 38' (7.9m x 11.6m)



This drawing reveals the copyrighted intellectual property of Columbia Cascade Company. Not for use by others without our express, written authorization. Authorization for use is hereby granted to architects, landscape architects and similar design professionals solely for the purpose of specifying Timberform products.

Scale: NOTED
 Drawn by: DW 12-08-16
 Ck'd by: CL 12-08-16



COLUMBIA CASCADE COMPANY
 Makers of Timberform®, Pipeline®,
 RePlay® Timberform®-2, InterPlay®,
 Cycloops® and CycloLocker® Products.

1300 S.W. Sixth Avenue, Suite 310 Telephone 503/223-1137
 Portland, Oregon 97201-3464 Facsimile 503/223-4530
 U.S.A. www.TIMBERFORM.COM

Title: CLASSIC TIMBERFORM
 MODEL NO. 4500-009
 POLE CLIMBER

Drawing No. W-4500-009
 Sheet 1 of 1