



ISO VIEW  
SCALE: NONE

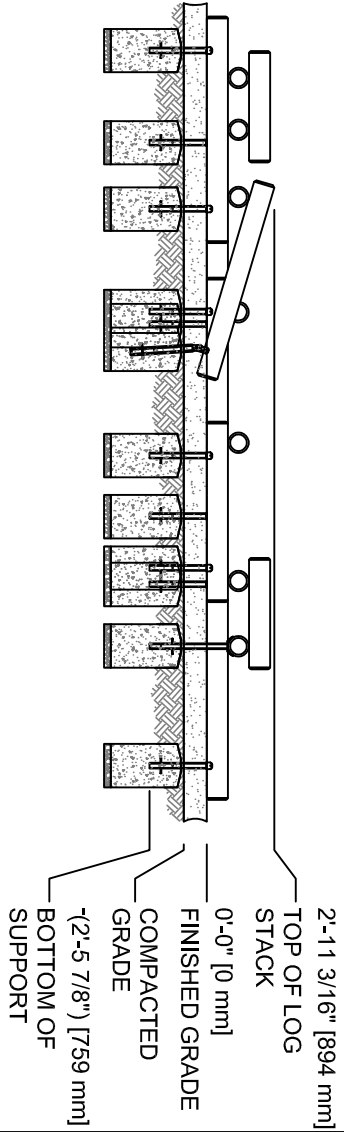

FRONT VIEW  
SCALE 1/8"=1'-0"

2'-11 3/16" [894 mm]  
TOP OF LOG  
STACK  
0'-0" [0 mm]  
FINISHED GRADE  
COMPACTED  
GRADE  
-(2'-5 7/8" ) [759 mm]  
BOTTOM OF  
SUPPORT

SAFE USE ZONE

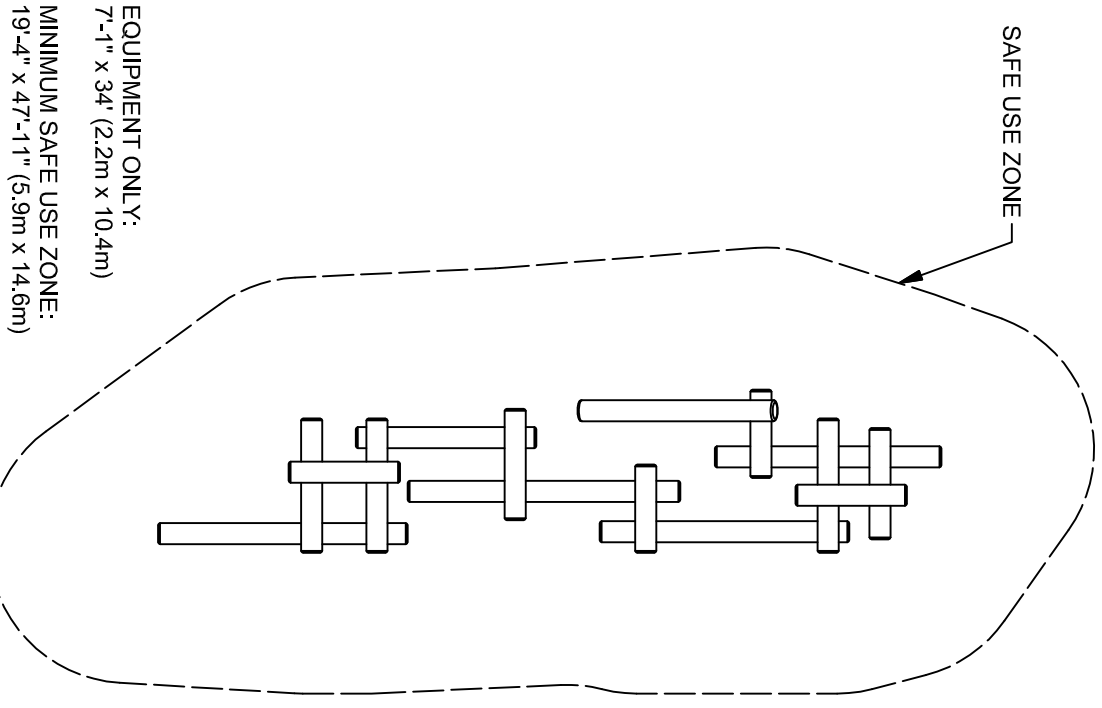

PLAN VIEW WITH USE ZONE  
SCALE 1/8"=1'-0"

EQUIPMENT ONLY:  
7'-1" x 34' (2.2m x 10.4m)

MINIMUM SAFE USE ZONE:  
19'-4" x 47'-11" (5.9m x 14.6m)



**NOTE:**  
CONCRETE FOOTING AND NO. 4 REBAR (BY OTHERS) PER LOCAL SOIL CONDITIONS. CONSULT PROJECT ENGINEER FOR EXACT REQUIREMENTS.

Date	Revision	By
△		
△		
△		

Scale	Drawn by	DGR	03-30-18
NOTED	Checked by	CL	03-30-18

**COLUMBIA CASCADE COMPANY**  
Makers of TimberForm®, Pipeline®, Replay®  
1300 S.W. Sixth Avenue, Suite 310  
Portland, Oregon 97207-3464  
U.S.A.  
Telephone 503/223-1157  
Facsimile 503/223-4530  
This drawing reveals the copyrighted intellectual property of Columbia Cascade Company. Not for use by others without our express, written authorization.  
[WWW.TIMBERFORM.COM](http://WWW.TIMBERFORM.COM)

Title: CLASSIC TIMBERFORM  
MODEL NO. 4500-407  
PLAY STACK  
Drawing No. W-4500-407  
Sheet 1 of 1