

APPROPRIATE FOR CHILDREN 5 TO 12 YEARS OF AGE



4894-RP FEATURES:

- ABACUS
- ACCESSIBLE TRANSFER STATION
- BALUSTER WALL (4)
- BALUSTER WALL WITH SHIP'S WHEEL
- CARGO NET (2)
- CHIME WALL
- CLIMBING RAMP
- COIL CLIMBER
- FUNNEL NET CLIMBER
- GEAR PANEL
- KID'S BENCH ON BALUSTER WALL
- LOOKOUT PLATFORM WITH SHIP'S WHEEL
- MAZE PANEL
- SPELLING PANEL
- SPIRAL SLIDE CHUTE
- STEPPING PAD (4)
- STOREFRONT COUNTERTOP
- SUSPENSION BRIDGE, PERFORATED STEEL WITH BALUSTER WALLS
- TIC-TAC-TOE
- VERTICAL LOOP CLIMBER
- WHEEL BEAM, 8' (244cm)
- WIDE CHUTE
- RECYCLED PLASTIC ROOF (2)


ACCESSIBILITY PROFILE:

- 19 TOTAL PLAY COMPONENTS
- 13 ELEVATED PLAY COMPONENTS (13 ACCESSIBLE)
- 6 GROUND LEVEL PLAY COMPONENTS (6 ACCESSIBLE)

SAFE USE ZONE BORDER

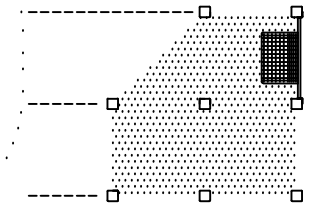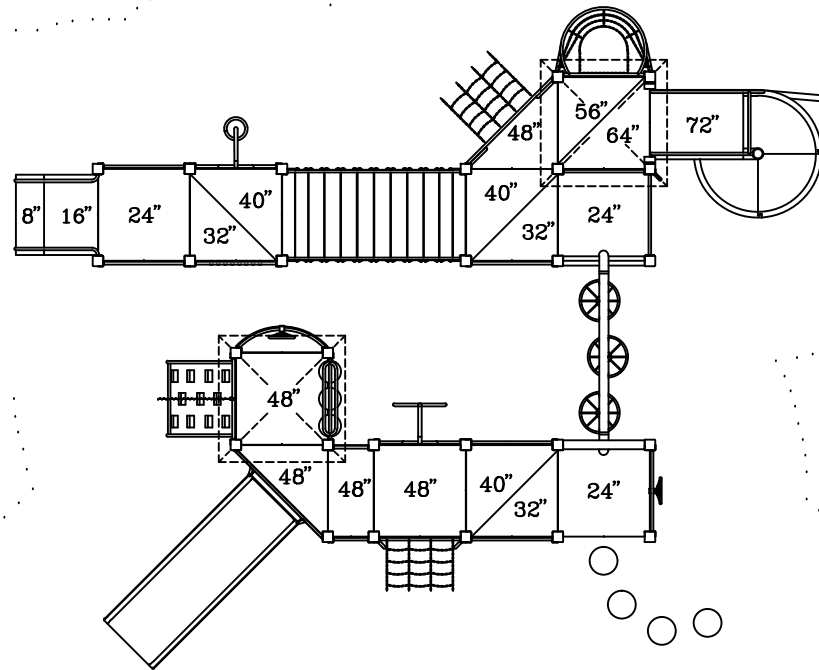

PLAY FEATURES BENEATH DECKS

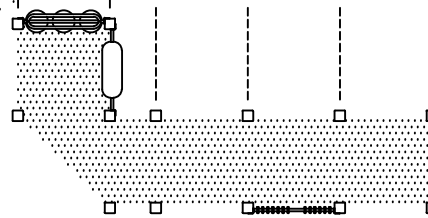


PLAY FEATURES BENEATH DECKS

WELCOME/
RULES SIGN

PLAY AREA, EQUIPMENT ONLY:
34' x 28' (10.4m x 8.5m)

MINIMUM SAFE USE ZONE:
46' x 40' (14.0m x 12.2m)

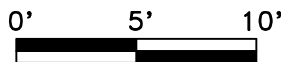

This drawing reveals the copyrighted intellectual property of Columbia Cascade Company. Not for use by others without our express, written authorization.

Authorization for use is hereby granted to architects, landscape architects and similar design professionals solely for the purpose of specifying TimberForm products.

07-02-15 UPDATE SLIDE AT/lan

Scale	Drawn by: TB	08-10-11
1/8"=1'-0"	Ck'd by: CL	08-10-11



COLUMBIA CASCADE COMPANY

Makers of TimberForm®, PipeLine®, RePlay®, TimberForm®-2, InterPlay®, CycLoops® and CycLocker® Products.

1300 S.W. Sixth Avenue, Suite 310 Telephone 503/223-1157
Portland, Oregon 97201-3464 Facsimile 503/223-4530
U.S.A.

WWW.TIMBERFORM.COM

Title:
TIMBERFORM REPLAY
MODEL NO. 4894-RP
AREA DRAWING

Drawing No.
W-4894-RP

Sheet
1 of 1