

PLAN VIEW WITH USE ZONE
SCALE: 1/4"=1'-0"

NOTE: FOUR STEPPERS SHOWN
BUT SOLD INDIVIDUALLY.

1'-8" MAXIMUM FOR
PLAYERS AGE 2-5


2'-6" MAXIMUM FOR
PLAYERS AGE 5-12

0'-0"
FINISHED GRADE

-(1'-0")
COMPACTED
GRADE

-(3'-0")
BOTTOM OF
TIMBER

ELEVATION (DIRECT EMBEDMENT)
SCALE: 1/2"=1'-0"

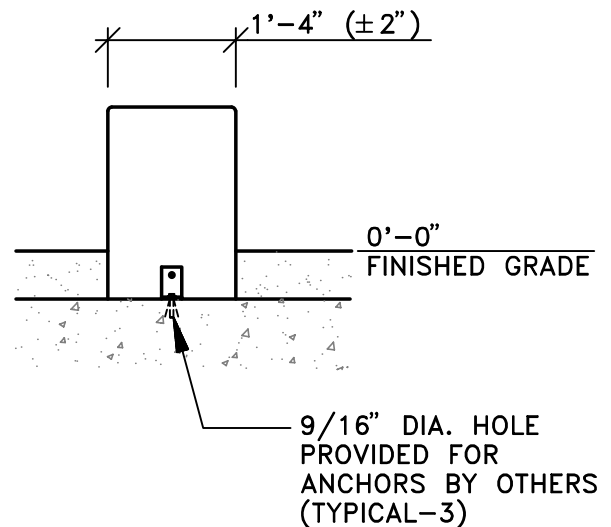

ELEVATION (SURFACE MOUNT)
SCALE: 1/2"=1'-0"

This drawing reveals the copyrighted intellectual property of Columbia Cascade Company. Not for use by others without our express, written authorization.

Authorization for use is hereby granted to architects, landscape architects and similar design professionals solely for the purpose of specifying TimberForm products.



Scale	Drawn by: AT	02-26-19
NOTED	Ch'd by: SK	02-26-19



COLUMBIA CASCADE COMPANY

Makers of TimberForm®, PipeLine®,
RePlay®, TimberForm®-2, InterPlay®,
CycLoops® and CycLocker® Products.

1300 S.W. Sixth Avenue, Suite 310 Telephone 503/223-1157
Portland, Oregon 97201-3464 Facsimile 503/223-4530
U.S.A.

WWW.TIMBERFORM.COM

Title:

TIMBERFORM
MODEL NO. 1501
TIMBERCRAFT FULL ROUND STEPPER

Drawing No.
W-1501

Sheet
1 of 1