

TOP VIEW
SCALE: 3/16"=1'-0"

8'-10" [2692 mm]
TOP OF POST
8'-1" [2464 mm]
TOP OF POST
6'-7" [2007 mm]
BOTTOM OF BEAM

0'-0" [0 mm]
FINISHED GRADE

-(5'-0") BOTTOM OF POST
-[1524 mm]

NOTE:
CONCRETE FOOTING AND NO. 4
REBAR BY OTHERS PER LOCAL
SOIL CONDITIONS. CONSULT
PROJECT ENGINEER FOR EXACT
REQUIREMENTS.

FRONT VIEW
SCALE: 3/16"=1'-0"

This drawing reveals the copyrighted intellectual property of Columbia Cascade Company. Not for use by others without our express, written authorization.
Authorization for use is hereby granted to architects, landscape architects and similar design professionals, solely for the purpose of specifying Timberform products.

Scale
NOTED
Drawn by: AT
CL
05-02-17
05-02-17




COLUMBIA CASCADE COMPANY
Makers of Timberform®, PipeLine®,
RePlay®, Timberform®-2, InterPlay®,
Cycloops® and CycloLock® Products.

1300 S.W. Sixth Avenue, Suite 310 Telephone 503/223-1157
Portland, Oregon 97201-3464 Facsimile 503/223-4530
U.S.A.

WWW.TIMBERFORM.COM

PLAN VIEW WITH USE ZONE
SCALE: 1/8"=1'-0"

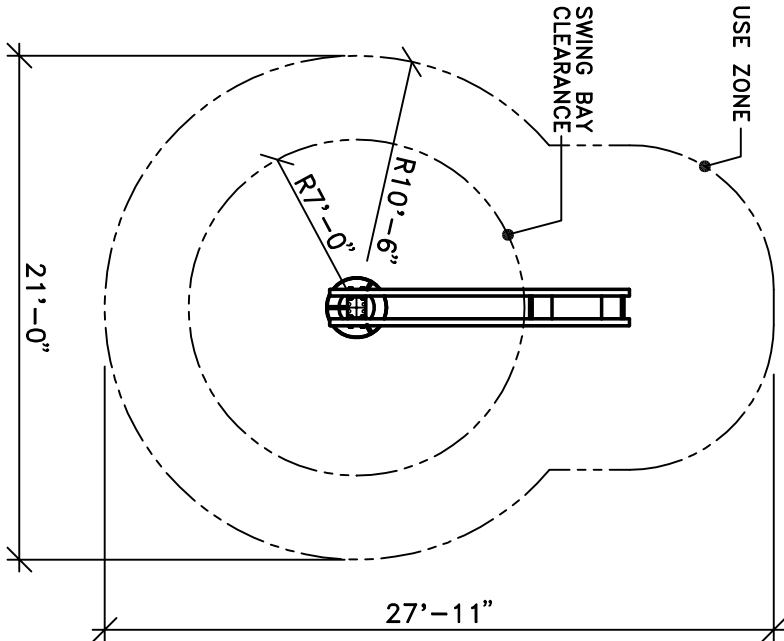

Title:
**CLASSIC TIMBERFORM
MODEL NO. 1554-01-TS
TYRESWING**

Drawing No.
W-1554-01-TS
Sheet
1 of 1