


TOP VIEW

SCALE: 3/16" = 1'-0"

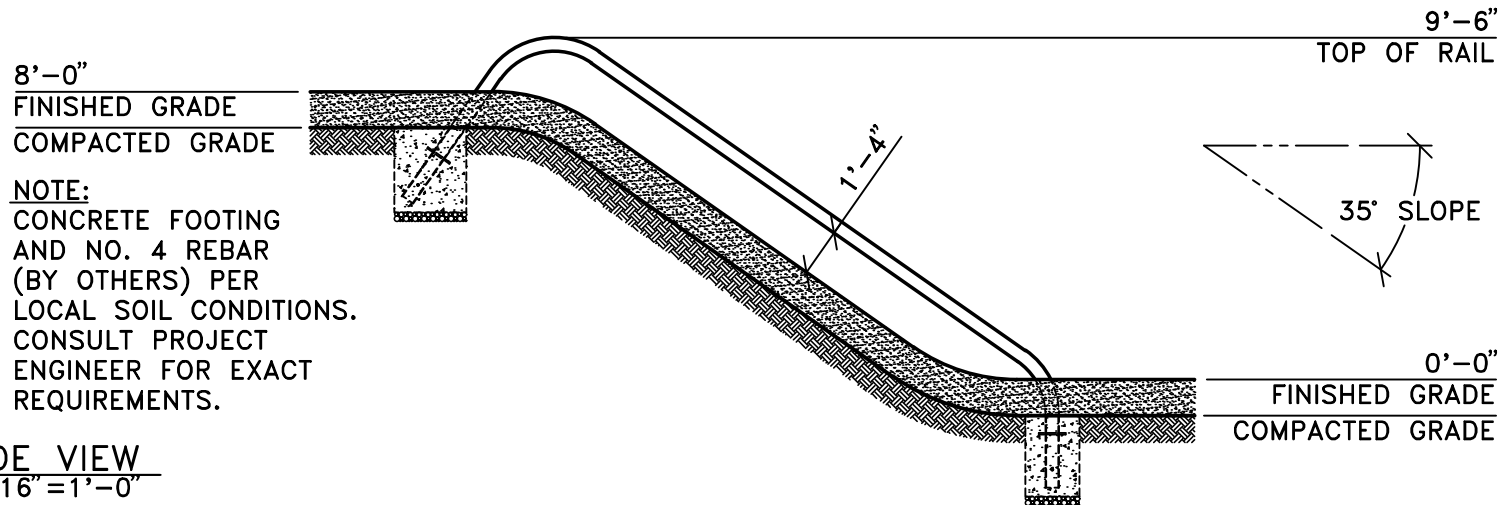

NOTE:  
CONCRETE FOOTING  
AND NO. 4 REBAR  
(BY OTHERS) PER  
LOCAL SOIL CONDITIONS.  
CONSULT PROJECT  
ENGINEER FOR EXACT  
REQUIREMENTS.

LEFT SIDE VIEW

SCALE: 3/16" = 1'-0"

This drawing reveals the copyrighted intellectual property of Columbia Cascade Company. Not for use by others without our express, written authorization.

Authorization for use is hereby granted to architects, landscape architects and similar design professionals solely for the purpose of specifying TimberForm products.



|       |               |          |
|-------|---------------|----------|
| Scale | Drawn by: Ian | 11-03-17 |
| NOTED | Ck'd by: CL   | 11-03-17 |



**COLUMBIA CASCADE COMPANY**

Makers of TimberForm®, PipeLine®, RePlay®, TimberForm®-2, InterPlay®, CycLoops® and CycLocker® Products.

1300 S.W. Sixth Avenue, Suite 310 Telephone 503/223-1157  
Portland, Oregon 97201-3464 Facsimile 503/223-4530  
U.S.A.

WWW.TIMBERFORM.COM

Title:

**TIMBERFORM**  
MODEL NO. 1634-84-EMB  
EMBANKMENT BANISTER SLIDE  
(STAINLESS STEEL)

Drawing No.  
W-1634-84-EMB

Sheet  
1 of 1