



PLAN VIEW

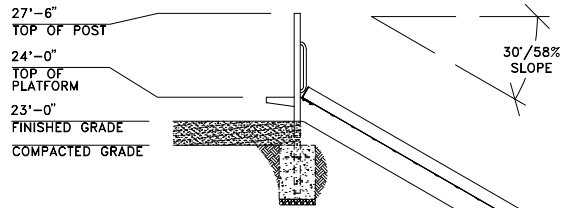

**NOTE:**  
 CONCRETE FOOTING AND NO. 4 REBAR  
 (BY OTHERS) PER LOCAL SOIL CONDITIONS.  
 CONSULT PROJECT ENGINEER FOR EXACT  
 REQUIREMENTS.

1'-0"  
 MAXIMUM  
 TO TOP OF  
 BEDWAY

SIDE ELEVATION

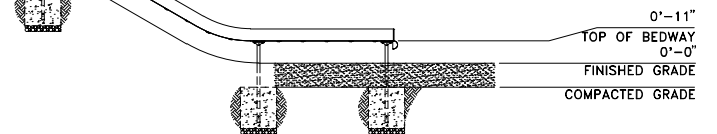

This drawing reveals the copyrighted intellectual property of Columbia Cascade Company. Not for use by others without our express, written authorization.

Authorization for use is hereby granted to architects, landscape architects and similar design professionals solely for the purpose of specifying TimberForm products.



**COLUMBIA CASCADE COMPANY**

Makers of TimberForm®, PipeLine®  
 RePlay®, TimberForm®-2, InterPlay®  
 CycLoops® and CycLocker® Products.

1300 S.W. Sixth Avenue, Suite 310 Telephone 503/223-1157  
 Portland, Oregon 97201-3464 Facsimile 503/223-4530  
 U.S.A.

WWW.TIMBERFORM.COM

Title:

**TIMBERFORM**  
 MODEL NO. 1643-241-EMB  
 EMBANKMENT WIDE SLIDE CHUTE  
 (STAINLESS STEEL BEDWAY, 6" RAILS)

01-19-18 USE ZONE		ES/CL
Scale	Drawn by: BG	03-12-14
1/8" = 1'-0"	Ck'd by:	

Drawing No.  
 W-1643-241-EMB

Sheet  
 1 of 1