


PLAN VIEW
SCALE: 1/4"=1'-0"

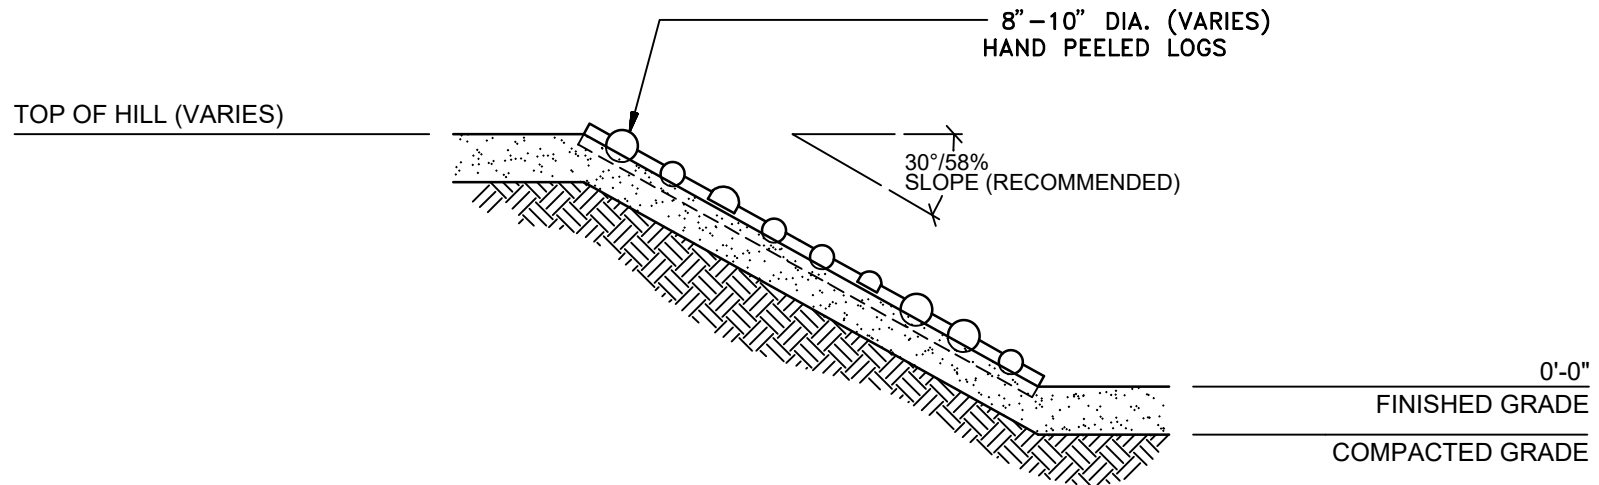

ELEVATION VIEW
SCALE: 1/4"=1'-0"

This drawing reveals the copyrighted intellectual property of Columbia Cascade Company. Not for use by others without our express, written authorization.

Authorization for use is hereby granted to architects, landscape architects and similar design professionals solely for the purpose of specifying TimberForm products.



Scale	Drawn by: AC	04-01-22
NOTED	Ck'd by: XX	04-01-22



COLUMBIA CASCADE COMPANY
Makers of TimberForm®, PipeLine®, RePlay®, TimberForm®-2 and CycLoops® Products.

www.TimberForm.com

Phone: 503/223-1157 Email: HQ@TimberForm.com

This drawing reveals the copyrighted intellectual property of Columbia Cascade Company. Not for use by others without our express, written authorization.

Title:
TIMBERCRAFT®
1673-EMB
EMBANKMENT LOG LADDER

Drawing No.
W-1673-EMB

Sheet
1 of 1