


APPROPRIATE FOR CHILDREN 5 TO 12 YEARS OF AGE

3817-01-TF FEATURES:

- ACCESSIBLE TRANSFER STATION
- ADDITION PANEL
- ARCHED BRIDGEWAY WITH BALUSTER WALLS
- BALUSTER WALL (10)
- BALUSTER WALL WITH SHIP'S WHEEL
- BARN LOFT PANELS (2)
- BARN WINDOW PANEL WITH CLEAR WINDOW COVER (2)
- BARN WINDOW PANEL
- BUBBLE PANEL
- CLATTER BRIDGE WITH BALUSTER WALLS (2)
- COIL CLIMBER
- CORRAL PANEL (2)
- FIREFIGHTER'S POLE
- KID'S BENCH
- LOOKOUT PLATFORM WITH BALUSTER WALL (4)
- PONY SPRING RIDER
- SILO ROOF WITH BALUSTER WALLS
- SPELLING PANEL
- SPIRAL SLIDE CHUTE
- STOREFRONT COUNTERTOP TALK TUBE (2)
- TIC-TAC-TOE PANEL
- TOT SLIDE CHUTE, CURVED
- TUBE CHUTE, CURVED
- TUBE CHUTE, STRAIGHT
- TUNNEL CRAWL, CLEAR PLASTIC
- VERTICAL SAFETY CLIMBER
- WELDED WIDE BARN ROOF (2)
- WIDE CHUTE

SAFE USE ZONE BORDER

- ACCESSIBILITY PROFILE:
- 24 TOTAL PLAY COMPONENTS
  - 18 ELEVATED PLAY COMPONENTS (10 ACCESSIBLE)
  - 6 GROUND LEVEL PLAY COMPONENTS (6 ACCESSIBLE)

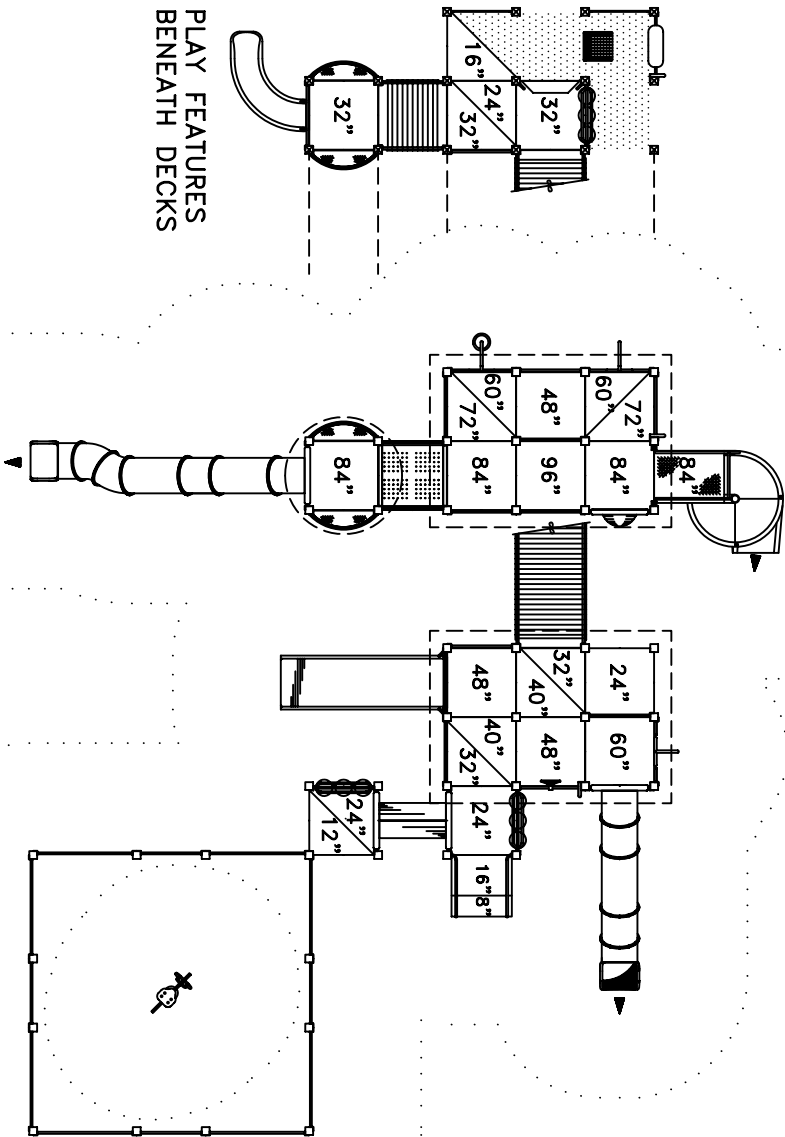

—  
WELCOME/  
RULES SIGN

PLAY AREA, EQUIPMENT ONLY:  
42' x 45' (12.9m x 13.8m)

MINIMUM SAFE USE ZONE:  
55' x 57' (16.8m x 17.4m)



This drawing reveals the copyrighted intellectual property of Columbia Cascade Company. Not for use by others without our express, written authorization.  
Authorization for use is hereby granted to architects, landscape architects and similar design professionals solely for the purpose of specifying Timberform products.

Scale: 3/32" = 1'-0"  
Drawn by: AT  
CK'd by: CL  
08-21-11  
09-21-11

COLUMBIA CASCADE COMPANY



Makers of Timberform®, Pipeline®, RePlay®, Timberform®-2, InterPlay®, Cyclolops® and Cyclocker® Products.  
1300 S.W. Sixth Avenue, Suite 310  
Portland, Oregon 97201-3464  
Telephone 503/223-1157  
Facsimile 503/223-4530  
U.S.A.  
WWW.TIMBERFORM.COM

Title: THEMED PLAY  
MODEL NO. 3817-01-TF  
BARN WITH SILO AND CORRAL  
AREA DRAWING

Drawing No. W-3817-01-TF

Sheet 1 of 1