



TOP VIEW
SCALE: 1/8" = 1'-0"

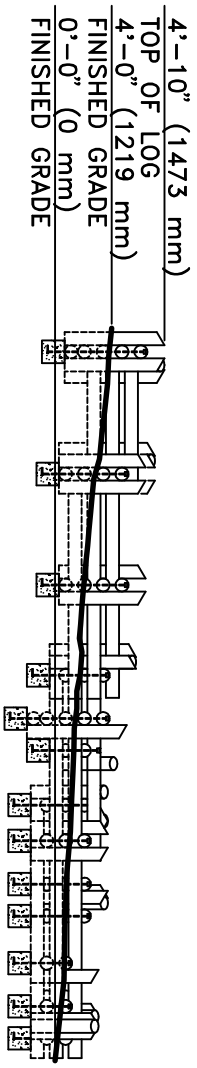

FRONT VIEW
SCALE: 1/8" = 1'-0"

NOTE:
CONCRETE FOOTING AND NO. 4 REBAR (BY OTHERS) PER LOCAL SOIL CONDITIONS. CONSULT PROJECT ENGINEER FOR EXACT REQUIREMENTS.

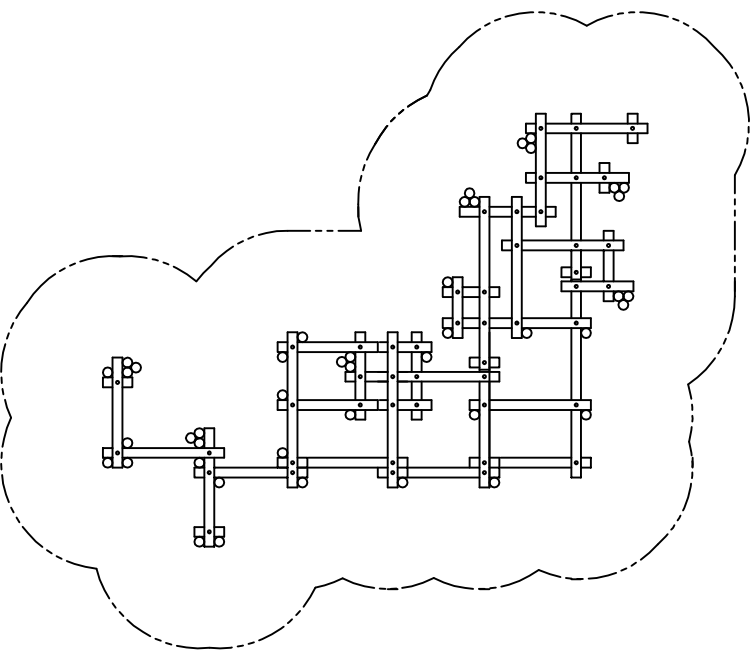

EQUIPMENT ONLY:
26' x 33' (7.9m x 10.1m)
MINIMUM SAFE USE ZONE:
38' x 45' (11.6m x 13.7m)
PLAN VIEW WITH USE ZONE
SCALE: 3/32" = 1'-0"

SAFE USE ZONE BORDER



This drawing reveals the copyrighted intellectual property of Columbia Cascade Company. Not for use by others without our express, written authorization. Authorization for use is hereby granted to architects, landscape architects and similar design professionals solely for the purpose of specifying Timberform products.



COLUMBIA CASCADE COMPANY
Makers of Timberform®, Pipeline®, RePlay® Timberform™-2, InterPlay®, Cycloops® and Cyclocker® Products.

Title: **CLASSIC TIMBERFORM**
MODEL NO. 4500-020
SUPER LOG SCRAMPABLE

Scale: **NOTED**
Drawn by: **DW** 12-08-16
Ck'd by: **CL** 12-08-16

1300 S.W. Sixth Avenue, Suite 310 Telephone 503/223-1157
Portland, Oregon 97201-3464 Facsimile 503/223-4530
U.S.A.
www.TIMBERFORM.COM

Drawing No. **W-4500-020** Sheet **1** of **1**