



TOP VIEW
SCALE 1/4"=1'-0"

EQUIPMENT ONLY:
14'-11" x 3'-10" (4.6m x 1.2m)
MINIMUM SAFE USE ZONE:
26'-11" x 15'-10" (8.2m x 4.8m)

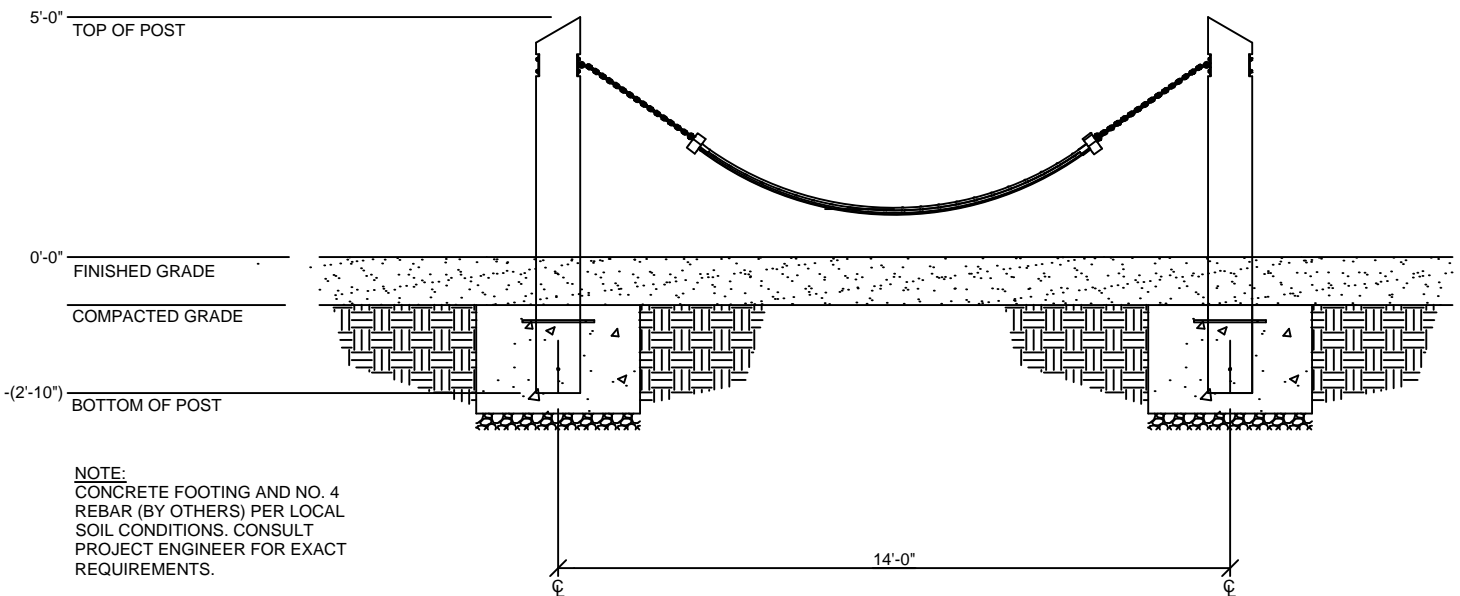

ELEVATION VIEW
SCALE 1/4"=1'-0"

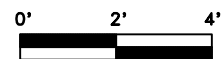

NOTE:
CONCRETE FOOTING AND NO. 4
REBAR (BY OTHERS) PER LOCAL
SOIL CONDITIONS. CONSULT
PROJECT ENGINEER FOR EXACT
REQUIREMENTS.

This drawing reveals the copyrighted intellectual property of Columbia Cascade Company. Not for use by others without our express, written authorization.

Authorization for use is hereby granted to architects, landscape architects and similar design professionals solely for the purpose of specifying TimberForm products.

COLUMBIA CASCADE COMPANY
Makers of TimberForm®, PipeLine®,
RePlay®, TimberForm®-2, InterPlay®,
CycLoops® and CycLocker® Products.

1300 S.W. Sixth Avenue, Suite 310 Telephone 503/223-1157
Portland, Oregon 97201-3464 Facsimile 503/223-4530
U.S.A.

WWW.TIMBERFORM.COM

Title:
CLASSIC TIMBERFORM
MODEL NO. 4500-024
HAMMOCK



Scale NOTED
Drawn by: CL 03-07-18
Ck'd by:

Drawing No.
W-4500-024

Sheet
1 of 1