

TOP VIEW
SCALE: 1/4"=1'-0"

8'-9 1/2" [2590mm]

TOP OF POST

8'-3 1/2" [2438mm]

TOP OF POST

6'-6" [1828mm]


BOTTOM OF BEAM

0'-0" [0mm]


FINISHED GRADE

(-5'-0") [1524mm]

BOTTOM OF POST

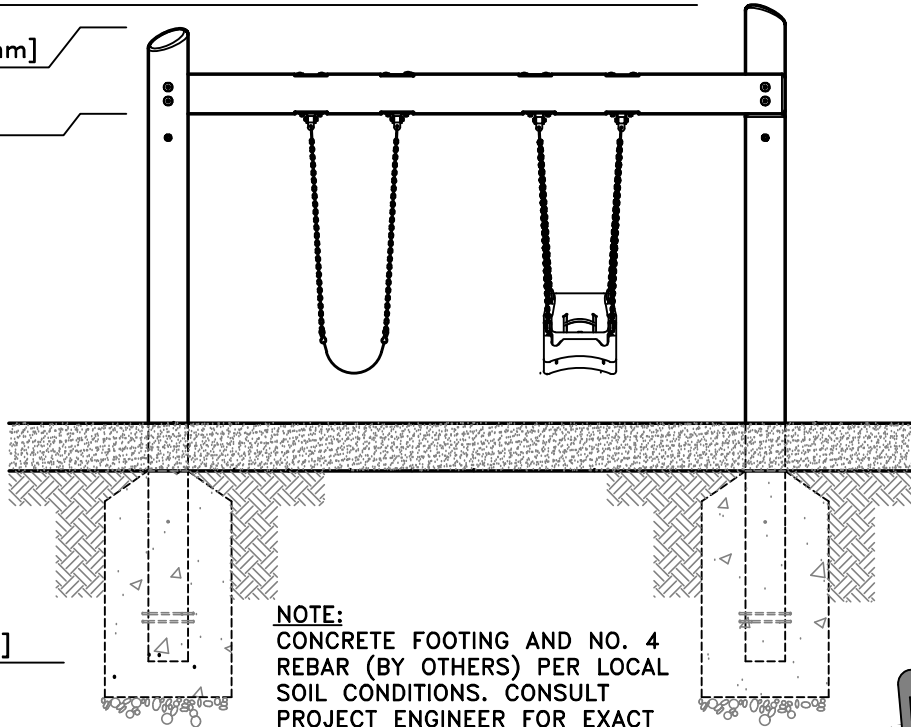


NOTE:
CONCRETE FOOTING AND NO. 4 REBAR (BY OTHERS) PER LOCAL SOIL CONDITIONS. CONSULT PROJECT ENGINEER FOR EXACT REQUIREMENTS.

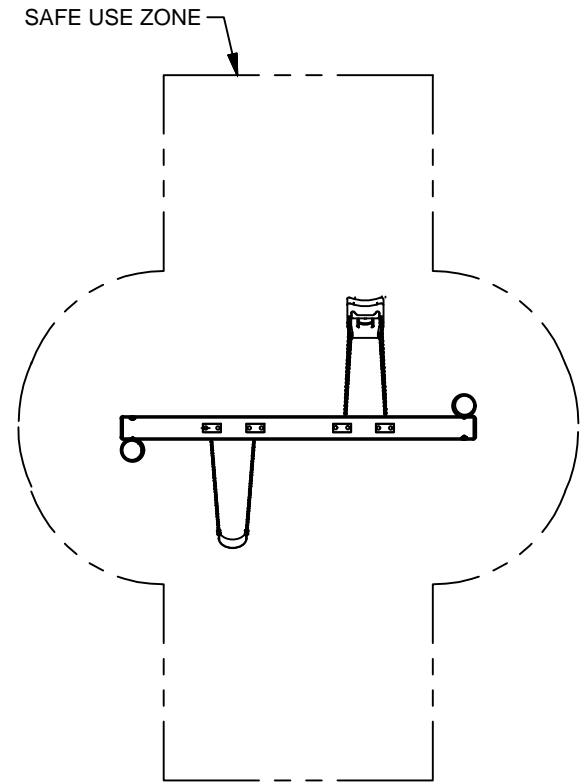

PLAN VIEW WITH USE ZONE
SCALE: 1/8"=1'-0"

EQUIPMENT ONLY:
2'-6" x 13'-4 1/2" (3.7m x 3.7m)
MINIMUM SAFE USE ZONE:
30' x 25'-6" (9.1m x 9.m)

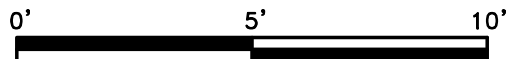

This drawing reveals the copyrighted intellectual property of Columbia Cascade Company. Not for use by others without our express, written authorization.

Authorization for use is hereby granted to architects, landscape architects and similar design professionals solely for the purpose of specifying TimberForm products.



Scale	Drawn by: IH	01-09-20
NOTED	Ck'd by: JK	01-09-20



COLUMBIA CASCADE COMPANY

Makers of TimberForm®, PipeLine®, RePlay®, TimberForm®-2, InterPlay®, CycLoops® and CycLocker® Products.

1300 S.W. Sixth Avenue, Suite 310 Telephone 503/223-1157
Portland, Oregon 97201-3464 Facsimile 503/223-4530
U.S.A.

WWW.TIMBERFORM.COM

Title:
TIMBERCRAFT
MODEL NO. 4500-153-ADA
SINGLE BELT SWING
WITH ADA SWING

Drawing No.	Sheet
W-4500-153-ADA	1 of 1