
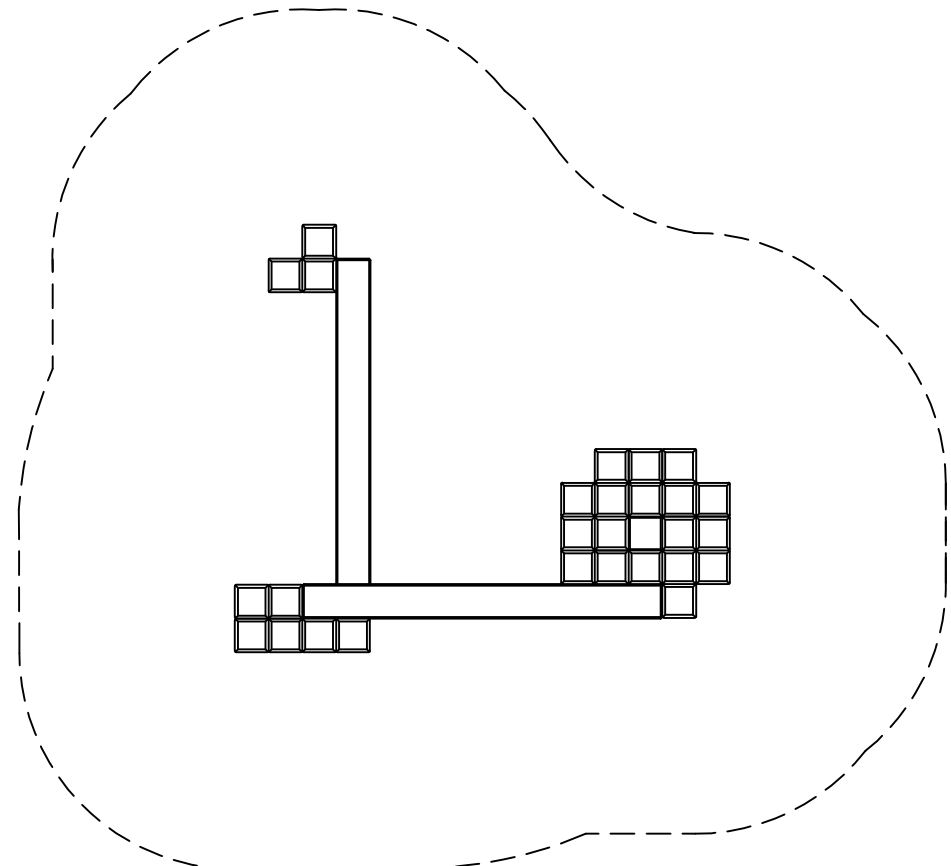


ISOMETRIC VIEW
SCALE: NONE

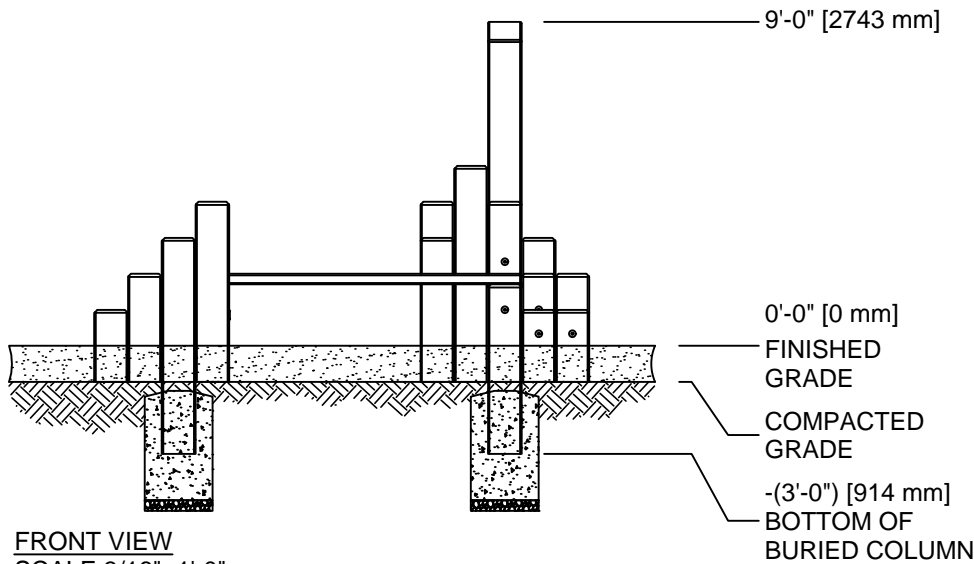

EQUIPMENT ONLY:
13'-9" x 11'-11" (4.2m x 3.6m)

MINIMUM SAFE USE ZONE:
25'-9" x 23'-11" (7.9m x 7.3m)

PLAN VIEW WITH USE ZONE
SCALE 3/16"=1'-0"



NOTE:
CONCRETE FOOTING AND NO. 4
REBAR (BY OTHERS) PER LOCAL
SOIL CONDITIONS. CONSULT
PROJECT ENGINEER FOR EXACT
REQUIREMENTS.

| Date | Revision | By |
|-------|---------------|----------|
| △ | | |
| △ | | |
| △ | | |
| △ | | |
| Scale | Drawn by: DGR | 05-14-18 |
| NOTED | Ck'd by: CL | 05-14-18 |



COLUMBIA CASCADE COMPANY
Makers of TimberForm®, PipeLine®, RePlay®

1300 S.W. Sixth Avenue, Suite 310
Portland, Oregon 97201-3464
U.S.A.

Telephone 503/223-1157
Facsimile 503/223-4530

This drawing reveals the copyrighted intellectual property of Columbia Cascade Company. Not for use by others without our express, written authorization.

WWW.TIMBERFORM.COM

Title:
CLASSIC TIMBERFORM
MODEL NO. 4500-506
STEPPING COLUMNS

Drawing No.
W-4500-506

Sheet
1 of 1