


TOP VIEW
SCALE: NONE



FRONT VIEW
SCALE: NONE


NOTE:
CONCRETE SLAB AND ANCHOR DEVICES
(BY OTHERS) PER LOCAL CONDITIONS.
CONSULT PROJECT ENGINEER FOR EXACT
REQUIREMENTS.

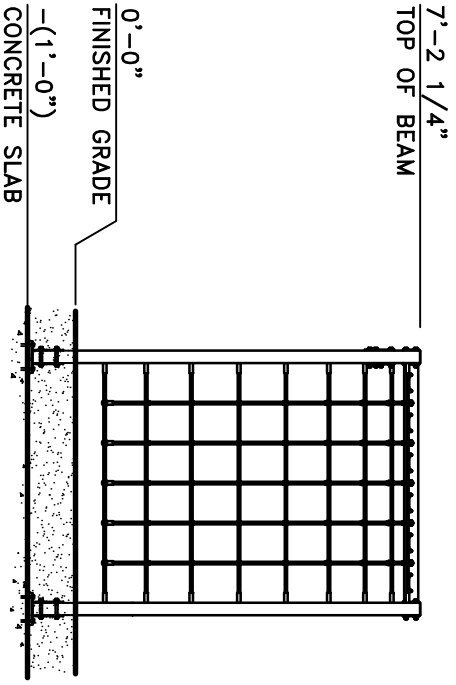

This drawing reveals the copyrighted intellectual property of Columbia Cascade Company. Not for use by others without our express, written authorization.
Authorization for use is hereby granted to architects, engineers, and other design professionals to reproduce the technical content of this drawing for the purpose of specifying TimberForm products.

Scale
NOTED

Drawn by: TB
CK'd by: WW
08-29-22
08-29-22

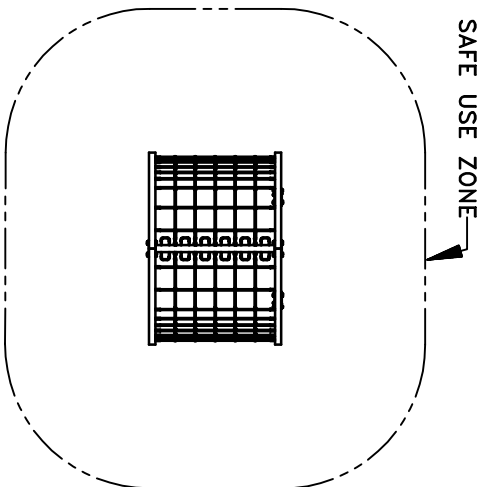

PLAN VIEW WITH USE ZONE
SCALE: 1/8"=1'-0"

EQUIPMENT ONLY:
8' x 5'-7" (2.4m x 1.7m)
MINIMUM SAFE USE ZONE:
20' x 17'-7" (6.1m x 5.6m)

COLUMBIA CASCADE COMPANY
Makers of TimberForm®, Pipeline®, RePlay®,
TimberForm®-2 and Cycloops® Products.

www.TimberForm.com
Phone: 503/223-1157 Email: hq@timberform.com

This drawing reveals the copyrighted intellectual property of Columbia Cascade Company. Not for use by others without our express, written authorization.

Title:
TIMBERFORM
MODEL NO. 4500-601-TF
1 SECTION LINEAR TUNNEL CLIMBER

Drawing No.
W-4500-601-TF

Sheet
1 of 1