


**4506 FEATURES:**


- BRIDGEWAY
- 70" HEX DECK
- 36" HEX DECK
- 24" TRIANGLE DECK WITH SEAT
- CLIMBING TREE
- BLOCK CLIMBER
- CARGO NET
- SPIRAL SLIDE CHUTE
- ARCH CLIMBER

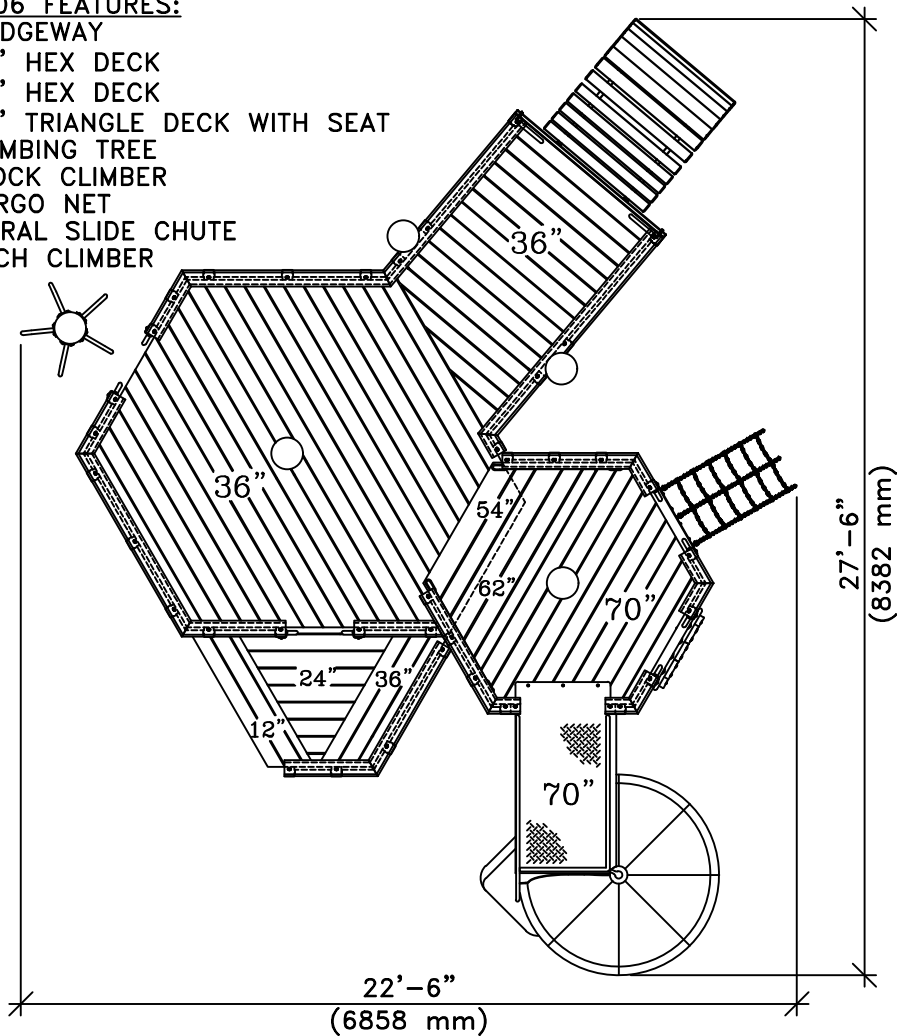

**FRONT VIEW**  
SCALE: 3/16" = 1'-0"


**NOTE:**  
CONCRETE FOOTING AND NO. 4 REBAR (BY OTHERS) PER LOCAL SOIL CONDITIONS. CONSULT PROJECT ENGINEER FOR EXACT REQUIREMENTS.

**SAFE USE ZONE BORDER**

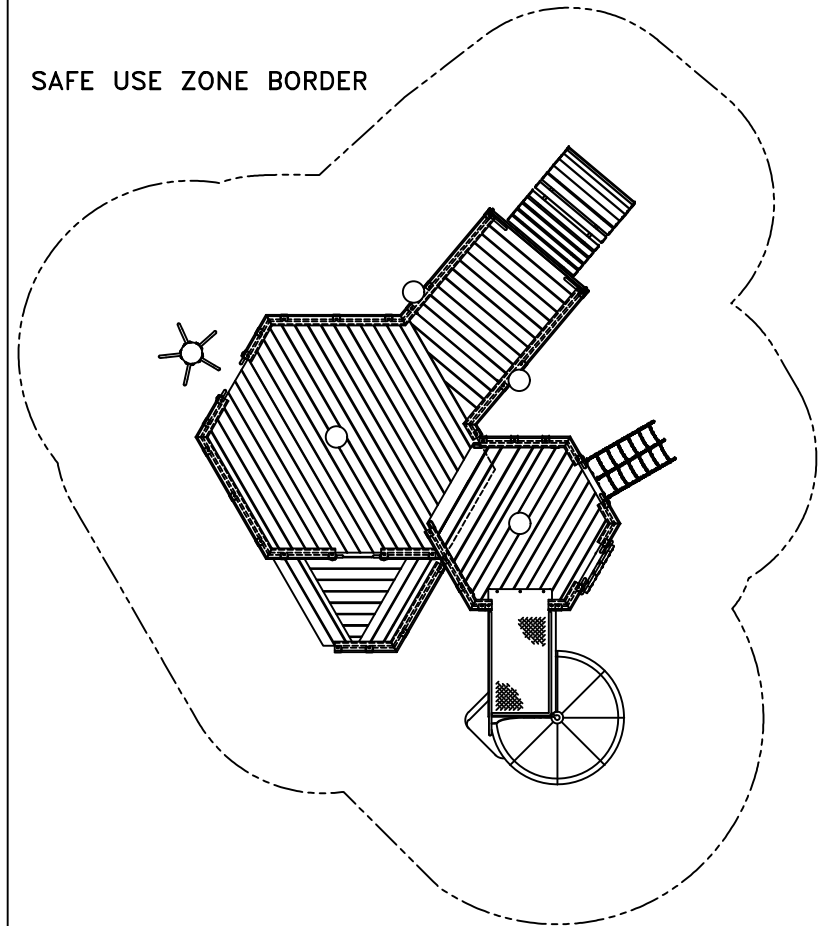

**EQUIPMENT ONLY:**  
22'-6" x 27'-6" (6.9m x 8.4m)  
**MINIMUM SAFE USE ZONE:**  
34'-6" x 39'-6" (10.5m x 12.0m)

**PLAN VIEW WITH USE ZONE**  
SCALE: 1/8" = 1'-0"

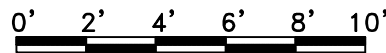

This drawing reveals the copyrighted intellectual property of Columbia Cascade Company. Not for use by others without our express, written authorization.

Authorization for use is hereby granted to architects, landscape architects and similar design professionals solely for the purpose of specifying TimberForm products.

▲ 01-17-23 ADD ARCH CLIMBER JH/AC

Scale	Drawn by: DW	12-08-16
NOTED	Ck'd by: CL	12-08-16



**COLUMBIA CASCADE COMPANY**

Makers of TimberForm®, PipeLine®, RePlay®, TimberForm®-2 and CycLoops® Products.

[www.TimberForm.com](http://www.TimberForm.com)

Phone: 503/223-1157 Email: HQ@TimberForm.com

This drawing reveals the copyrighted intellectual property of Columbia Cascade Company. Not for use by others without our express, written authorization.

Title:  
**CLASSIC TIMBERFORM  
MODEL NO. 4506  
PLAY AREA**

Drawing No.  
W-4506

Sheet  
1 of 1