


APPROPRIATE FOR CHILDREN 2 TO 5 YEARS OF AGE

4807-TF FEATURES:

- ABACUS
- ACCESSIBLE TRANSFER STATION
- BALUSTER WALL WITH SHIP'S WHEEL
- BUBBLE PANEL
- PERFORATED STEEL ROOF
- SLIDE CHUTE, CURVED
- SPELLING PANEL, BALUSTER WALL
- TIC-TAC-TOE
- VERTICAL LOOP CLIMBER
- WIDE CHUTE

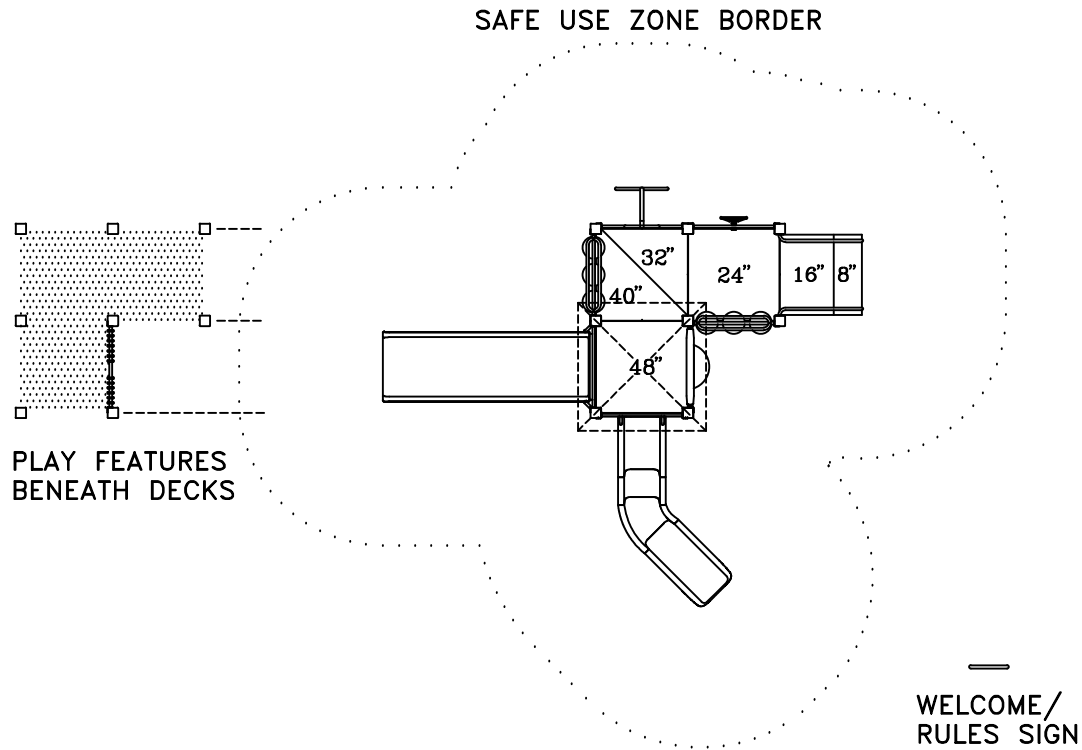


ACCESSIBILITY PROFILE:

- 8 TOTAL PLAY COMPONENTS
- 6 ELEVATED PLAY COMPONENTS
(6 ACCESSIBLE)
- 2 GROUND LEVEL PLAY COMPONENTS
(2 ACCESSIBLE)

WELCOME/
RULES SIGN

PLAY AREA, EQUIPMENT ONLY:
21' x 18' (6.4m x 5.5m)
MINIMUM SAFE USE ZONE:
33' x 30' (10.0m x 9.2m)

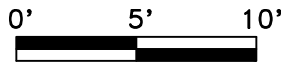

This drawing reveals the copyrighted intellectual property of Columbia Cascade Company. Not for use by others without our express, written authorization.

Authorization for use is hereby granted to architects, landscape architects and similar design professionals solely for the purpose of specifying TimberForm products.

△ 07-02-15 UPDATE SLIDE & ROOF AT/Ian

Scale	Drawn by: TB	08-10-11
1/8" = 1'-0"	Ck'd by: CL	08-10-11



COLUMBIA CASCADE COMPANY

Makers of TimberForm®, PipeLine®,
RePlay®, TimberForm®-2, InterPlay®,
CycLoops® and CycLocker® Products.

1300 S.W. Sixth Avenue, Suite 310 Telephone 503/223-1157
Portland, Oregon 97201-3464 Facsimile 503/223-4530
U.S.A.

WWW.TIMBERFORM.COM

Title:
TIMBERFORM
MODEL NO. 4807-TF
AREA DRAWING

Drawing No.
W-4807-TF

Sheet
1 of 1