


APPROPRIATE FOR CHILDREN 5 TO 12 YEARS OF AGE

4846-RP FEATURES:

- ACCESSIBLE TRANSFER STATION
- ADDITION PANEL
- ALPHABET PANEL
- ARCHED BRIDGE, PLASTIC-COATED PERFORATED STEEL WITH BALUSTER WALLS
- BALUSTER WALL (2)
- BALUSTER WALL WITH SHIP'S WHEEL
- BUBBLE PANEL
- CLIMBING RAMP
- KID'S BENCH ON BALUSTER WALL
- LOOKOUT PLATFORM, BALUSTER WALL
- SCHOOL BUS WITH WHEEL AND RECYCLED PLASTIC SEATS
- SLIDE CHUTE, STRAIGHT
- SPELLING PANEL, BALUSTER WALL
- SPIRAL SLIDE CHUTE
- TALK TUBE

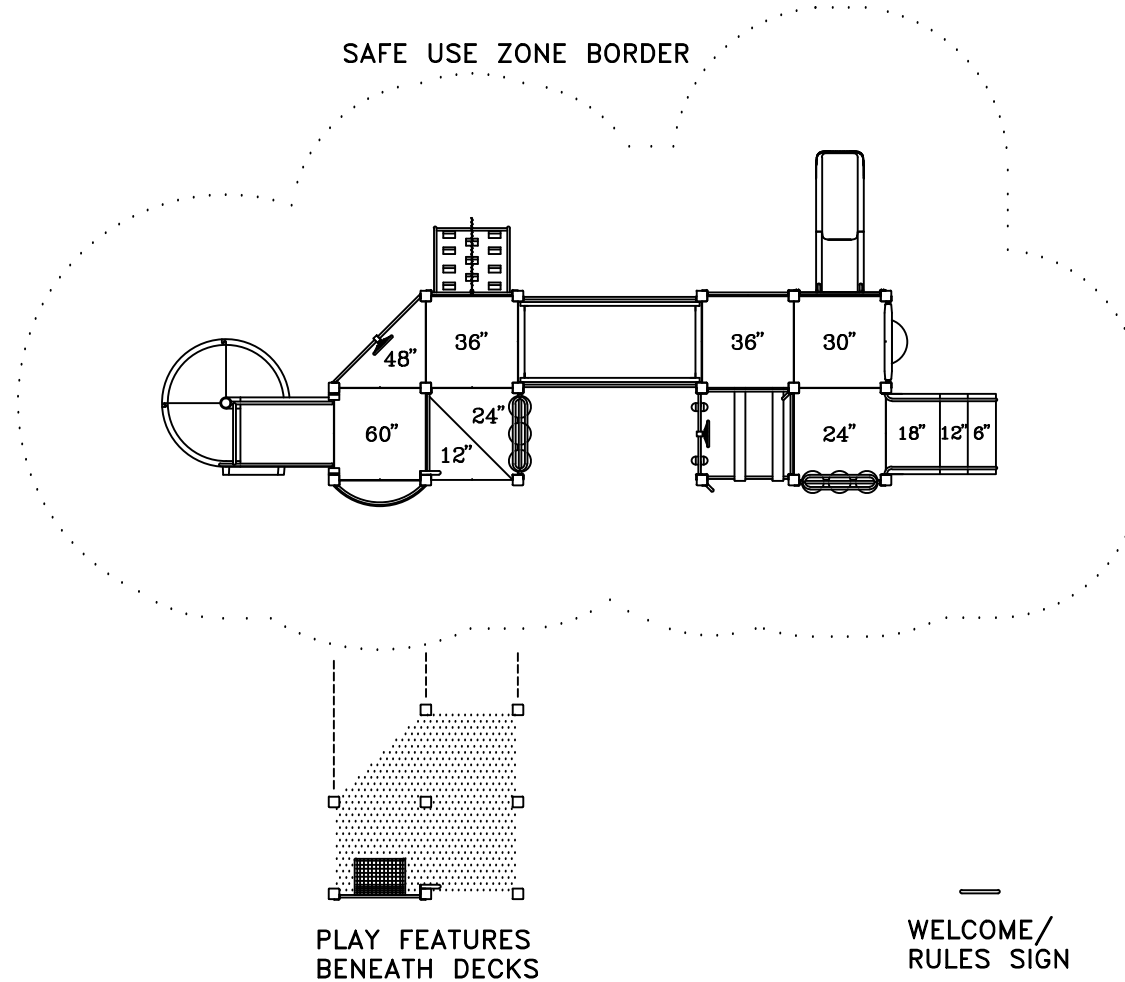

ACCESSIBILITY PROFILE:

- 11 TOTAL PLAY COMPONENTS
- 8 ELEVATED PLAY COMPONENTS
(4 ACCESSIBLE)
- 3 GROUND LEVEL PLAY COMPONENTS
(3 ACCESSIBLE)

WELCOME/
RULES SIGN

PLAY AREA, EQUIPMENT ONLY:
35' x 15' (10.7m x 4.6m)

MINIMUM SAFE USE ZONE:
47' x 27' (14.4m x 8.2m)



This drawing reveals the copyrighted intellectual property of Columbia Cascade Company. Not for use by others without our express, written authorization.

Authorization for use is hereby granted to architects, landscape architects and similar design professionals solely for the purpose of specifying TimberForm products.

△ 07-02-15 UPDATE SLIDE AT/lan

| | | |
|--------------|--------------|----------|
| Scale | Drawn by: TB | 08-10-11 |
| 1/8" = 1'-0" | Ck'd by: CL | 08-10-11 |



COLUMBIA CASCADE COMPANY

Makers of TimberForm®, PipeLine®, RePlay®, TimberForm®-2, InterPlay®, CycLoops® and CycLocker® Products.

1300 S.W. Sixth Avenue, Suite 310 Telephone 503/223-1157
Portland, Oregon 97201-3464 Facsimile 503/223-4530
U.S.A.

WWW.TIMBERFORM.COM

Title:
TIMBERFORM REPLAY
MODEL NO. 4846-RP
AREA DRAWING

Drawing No.
W-4846-RP

Sheet
1 of 1