


APPROPRIATE FOR CHILDREN 2 TO 5 YEARS OF AGE

SAFE USE ZONE BORDER

4851-RP FEATURES:

- ACCESSIBLE TRANSFER STATION
- ADDITION PANEL
- BALUSTER WALL (3)
- BALUSTER WALL WITH SHIP'S WHEEL CHIME WALL
- CLIMBING RAMP
- SPELLING PANEL, BALUSTER WALL
- SPRING RIDER
- TUBE CHUTE, "S" CURVED
- TUNNEL CRAWL
- VERTICAL LOOP CLIMBER
- VERTICAL SAFETY CLIMBER
- WIDE CHUTE
- RECYCLED PLASTIC ROOF (2)

PLAY FEATURES
BENEATH
DECKS

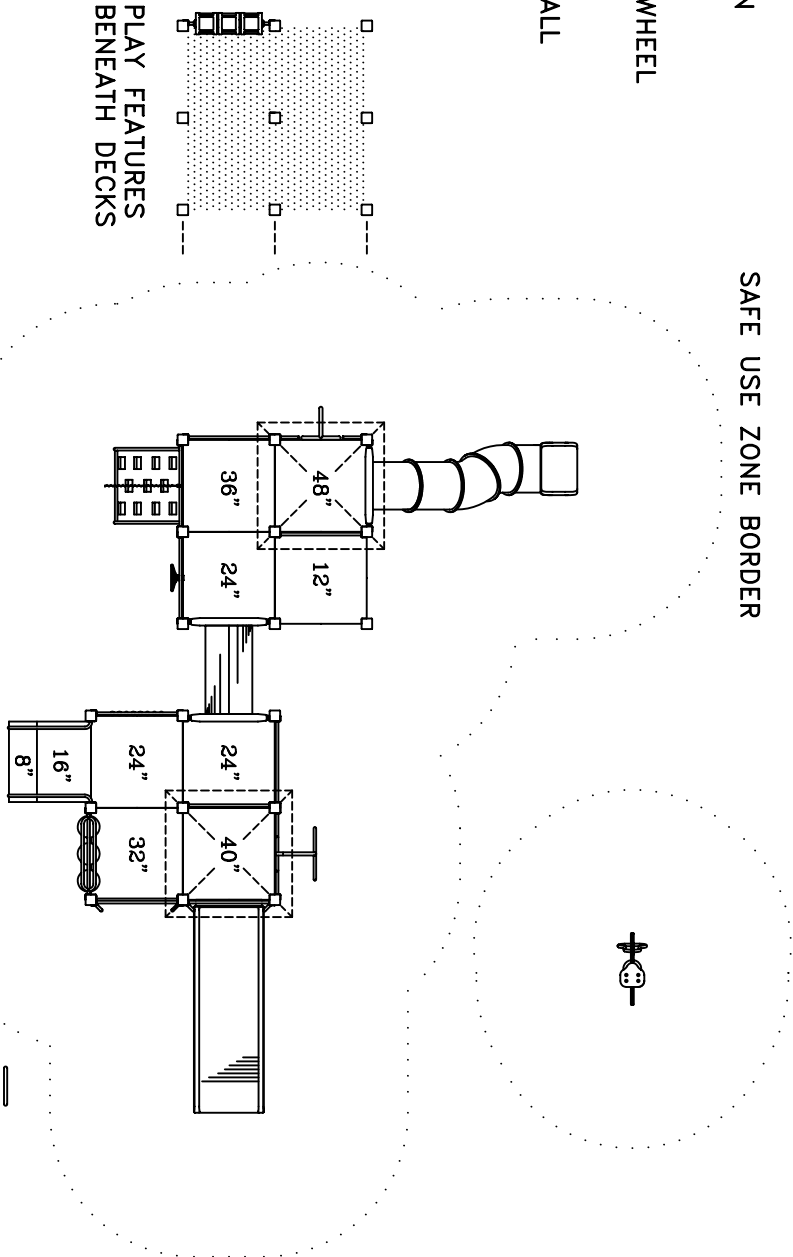

- ACCESSIBILITY PROFILE:
- 11 TOTAL PLAY COMPONENTS
 - 8 ELEVATED PLAY COMPONENTS (5 ACCESSIBLE)
 - 3 GROUND LEVEL PLAY COMPONENTS (3 ACCESSIBLE)


WELCOME/
RULES SIGN

PLAY AREA, EQUIPMENT ONLY:
30' x 24' (9.2m x 7.4m)

MINIMUM SAFE USE ZONE:
42' x 36' (12.9m x 11.0m)

PLAY AREA, SPRING RIDER ONLY:
3' x 2' (1.0m x 0.7m)

MINIMUM SAFE USE ZONE:
15' x 14' (4.6m x 4.3m)

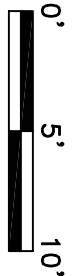

This drawing reveals the copyrighted intellectual property of Columbia Cascade Company. Not for use by others without our express, written authorization.

Authorization for use is hereby granted to architects, landscape architects and similar design professionals solely for the purpose of specifying Timberform products.

Scale: 1/8"=1'-0"

Drawn by: TB

CK'd by: CL

08-10-11

08-10-11



COLUMBIA CASCADE COMPANY

Makers of Timberform®, Pipeline®, RePlay®, Timberform®-2, InterPlay®, Cycloops® and Cycloaker® Products.

1300 S.W. Sixth Avenue, Suite 310 Telephone 503/223-1157
Portland, Oregon 97201-3464 Facsimile 503/223-4530
U.S.A.

WWW.TIMBERFORM.COM

Title:
TIMBERFORM REPLAY
MODEL NO. 4851-RP
AREA DRAWING

Drawing No. W-4851-RP

Sheet 1 of 1