


APPROPRIATE FOR CHILDREN 5 TO 12 YEARS OF AGE

4859-RP FEATURES:

- ACCESSIBLE TRANSFER STATION
- CHIME WALL
- CHINNING BAR
- CLATTER BRIDGE, WOOD WITH BALUSTER WALLS
- CLIMBING RAMP
- CURVED CARGO NET CLIMBER (3)
- LOOKOUT PLATFORM WITH SHIP'S WHEEL
- PANEL WITH HOLE
- QUAD RECYCLED PLASTIC ROOF
- SLIDE CHUTE, CURVED
- STAIRS WITH HANDRAILS
- STOREFRONT COUNTERTOP
- TWISTING CLIMBER
- VERTICAL LADDER
- VERTICAL LOOP CLIMBER
- WHEEL BEAM, 12' (366cm)

SAFE USE ZONE BORDER

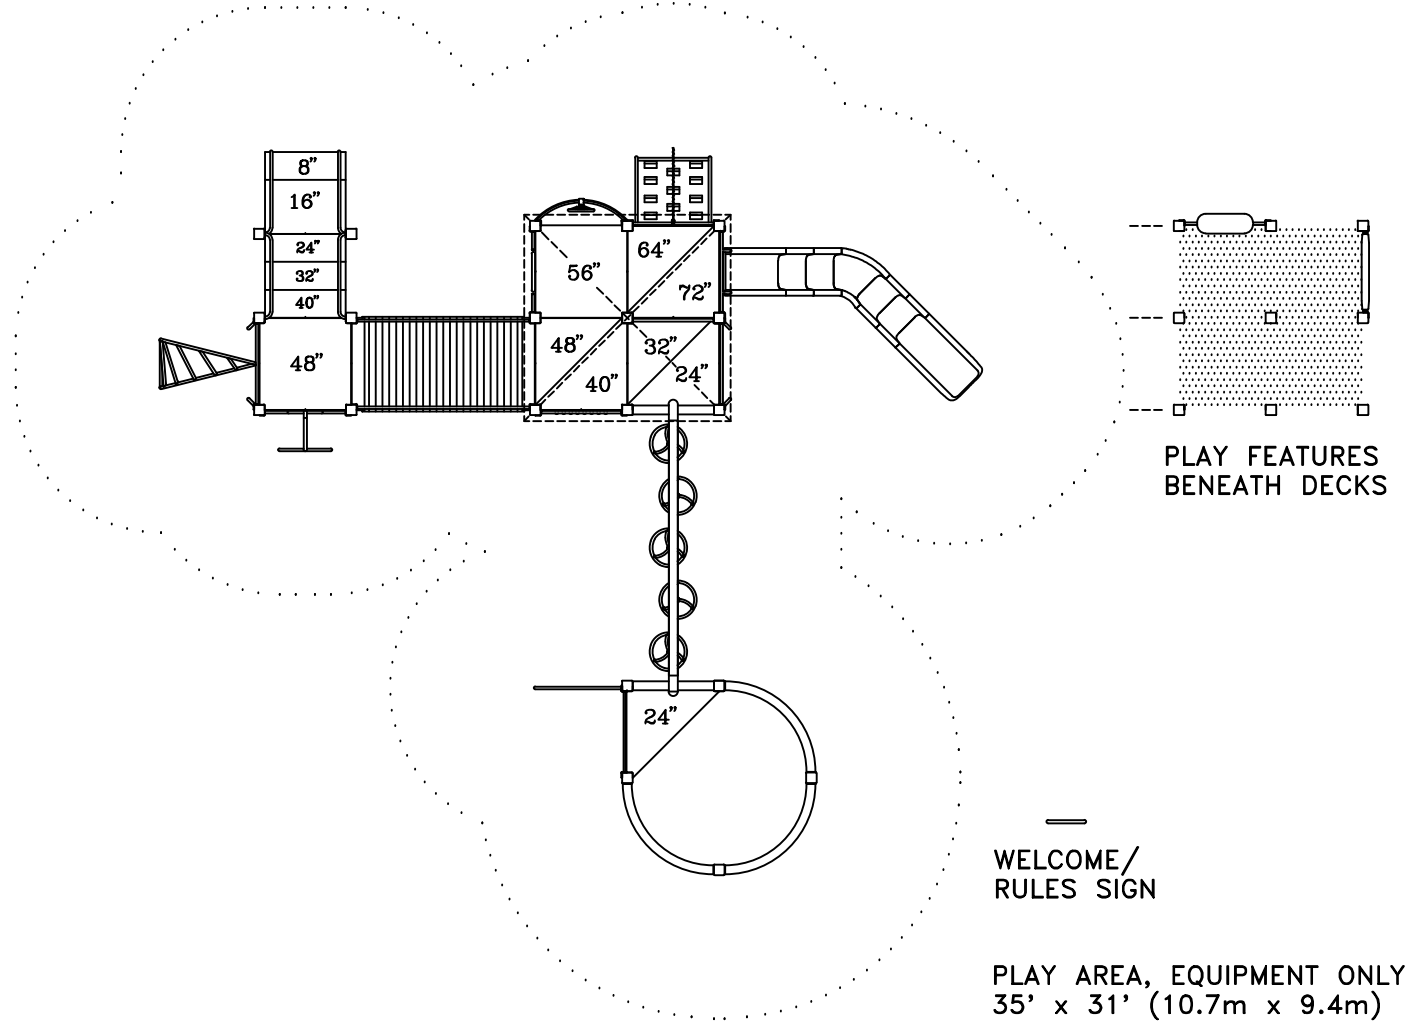


ACCESSIBILITY PROFILE:

- 13 TOTAL PLAY COMPONENTS
- 10 ELEVATED PLAY COMPONENTS (10 ACCESSIBLE)
- 3 GROUND LEVEL PLAY COMPONENTS (3 ACCESSIBLE)

WELCOME/
RULES SIGN

PLAY AREA, EQUIPMENT ONLY:
35' x 31' (10.7m x 9.4m)

MINIMUM SAFE USE ZONE:
47' x 43' (14.3m x 13.1m)

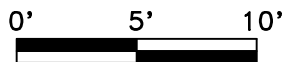

This drawing reveals the copyrighted intellectual property of Columbia Cascade Company. Not for use by others without our express, written authorization.

Authorization for use is hereby granted to architects, landscape architects and similar design professionals solely for the purpose of specifying TimberForm products.

△ 07-02-15 UPDATE SLIDE AT/ian

Scale	Drawn by: TB	08-10-11
1/8"=1'-0"	Ck'd by: CL	08-10-11



COLUMBIA CASCADE COMPANY

Makers of TimberForm®, PipeLine®, RePlay®, TimberForm®-2, InterPlay®, CycLoops® and CycLocker® Products.

1300 S.W. Sixth Avenue, Suite 310 Telephone 503/223-1157
Portland, Oregon 97201-3464 Facsimile 503/223-4530
U.S.A.

WWW.TIMBERFORM.COM

Title:
TIMBERFORM REPLAY
MODEL NO. 4859-RP
AREA DRAWING

Drawing No.
W-4859-RP

Sheet
1 of 1