


APPROPRIATE FOR CHILDREN 5 TO 12 YEARS OF AGE

4881-TF FEATURES:

- ABACUS
- ACCESSIBLE TRANSFER STATION
- ARCH RING CLIMBER
- BALUSTER WALL (3)
- CHIME WALL
- CLIMBING RAMP
- KID'S BENCH ON BALUSTER WALL
- LOOKOUT PLATFORM WITH SHIP'S WHEEL
- RIBBON SLIDE
- SPELLING PANEL
- SPIRAL SLIDE CHUTE
- STOREFRONT COUNTERTOP
- SUPER RING BEAM, 8' (244cm)
- TUNNEL CRAWL WITH WINDOWS
- WIDE CHUTE

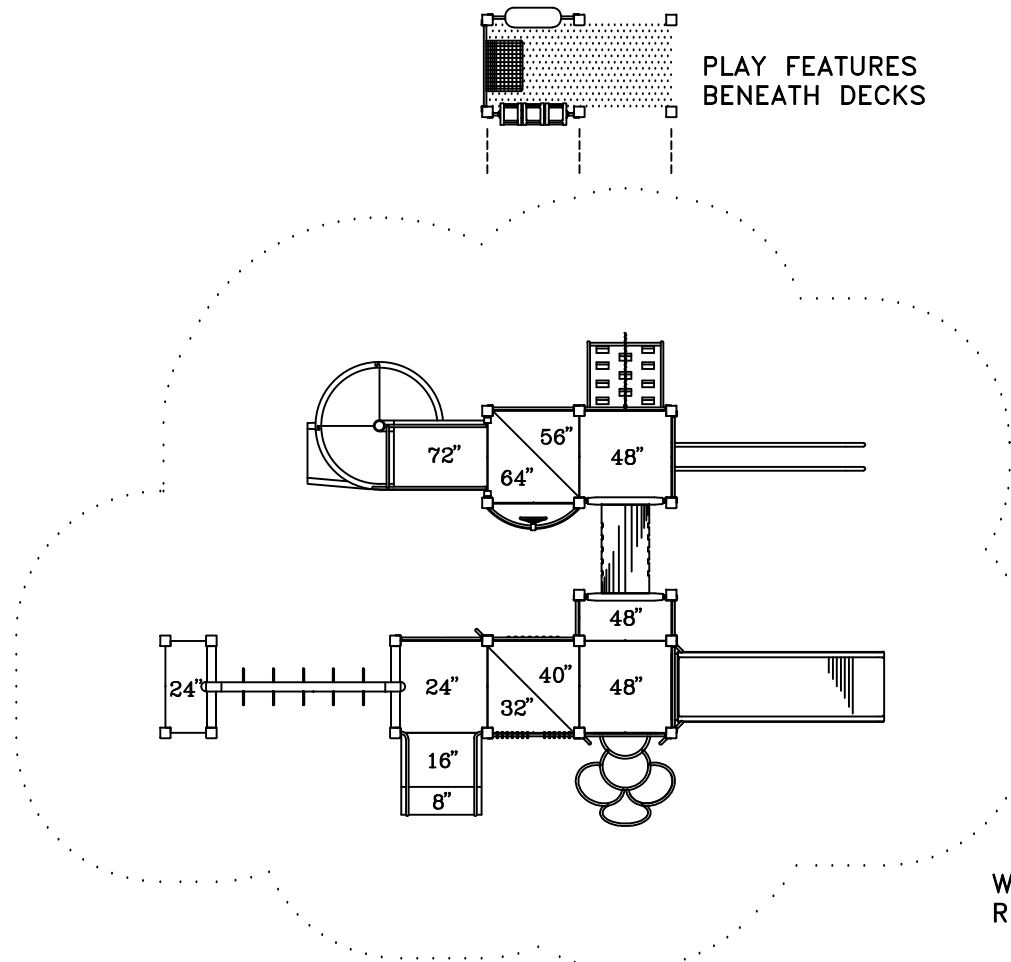


ACCESSIBILITY PROFILE:

- 13 TOTAL PLAY COMPONENTS
- 10 ELEVATED PLAY COMPONENTS
(10 ACCESSIBLE)
- 3 GROUND LEVEL PLAY COMPONENTS
(3 ACCESSIBLE)

WELCOME/
RULES SIGN

PLAY AREA, EQUIPMENT ONLY:
31' x 21' (9.4m x 6.4m)

MINIMUM SAFE USE ZONE:
43' x 33' (13.1m x 10.1m)

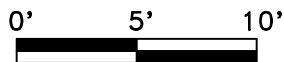

This drawing reveals the copyrighted intellectual property of Columbia Cascade Company. Not for use by others without our express, written authorization.

Authorization for use is hereby granted to architects, landscape architects and similar design professionals solely for the purpose of specifying TimberForm products.

△ 07-02-15 UPDATE TUNNEL AT/Ian

Scale	Drawn by: TB	08-10-11
1/8" = 1'-0"	Ck'd by: CL	08-10-11



COLUMBIA CASCADE COMPANY

Makers of TimberForm®, PipeLine®,
RePlay®, TimberForm®-2, InterPlay®,
CycLoops® and CycLocker® Products.

1300 S.W. Sixth Avenue, Suite 310 Telephone 503/223-1157
Portland, Oregon 97201-3464 Facsimile 503/223-4530
U.S.A.

WWW.TIMBERFORM.COM

Title:
TIMBERFORM
MODEL NO. 4881-TF
AREA DRAWING

Drawing No.
W-4881-TF

Sheet
1 of 1